
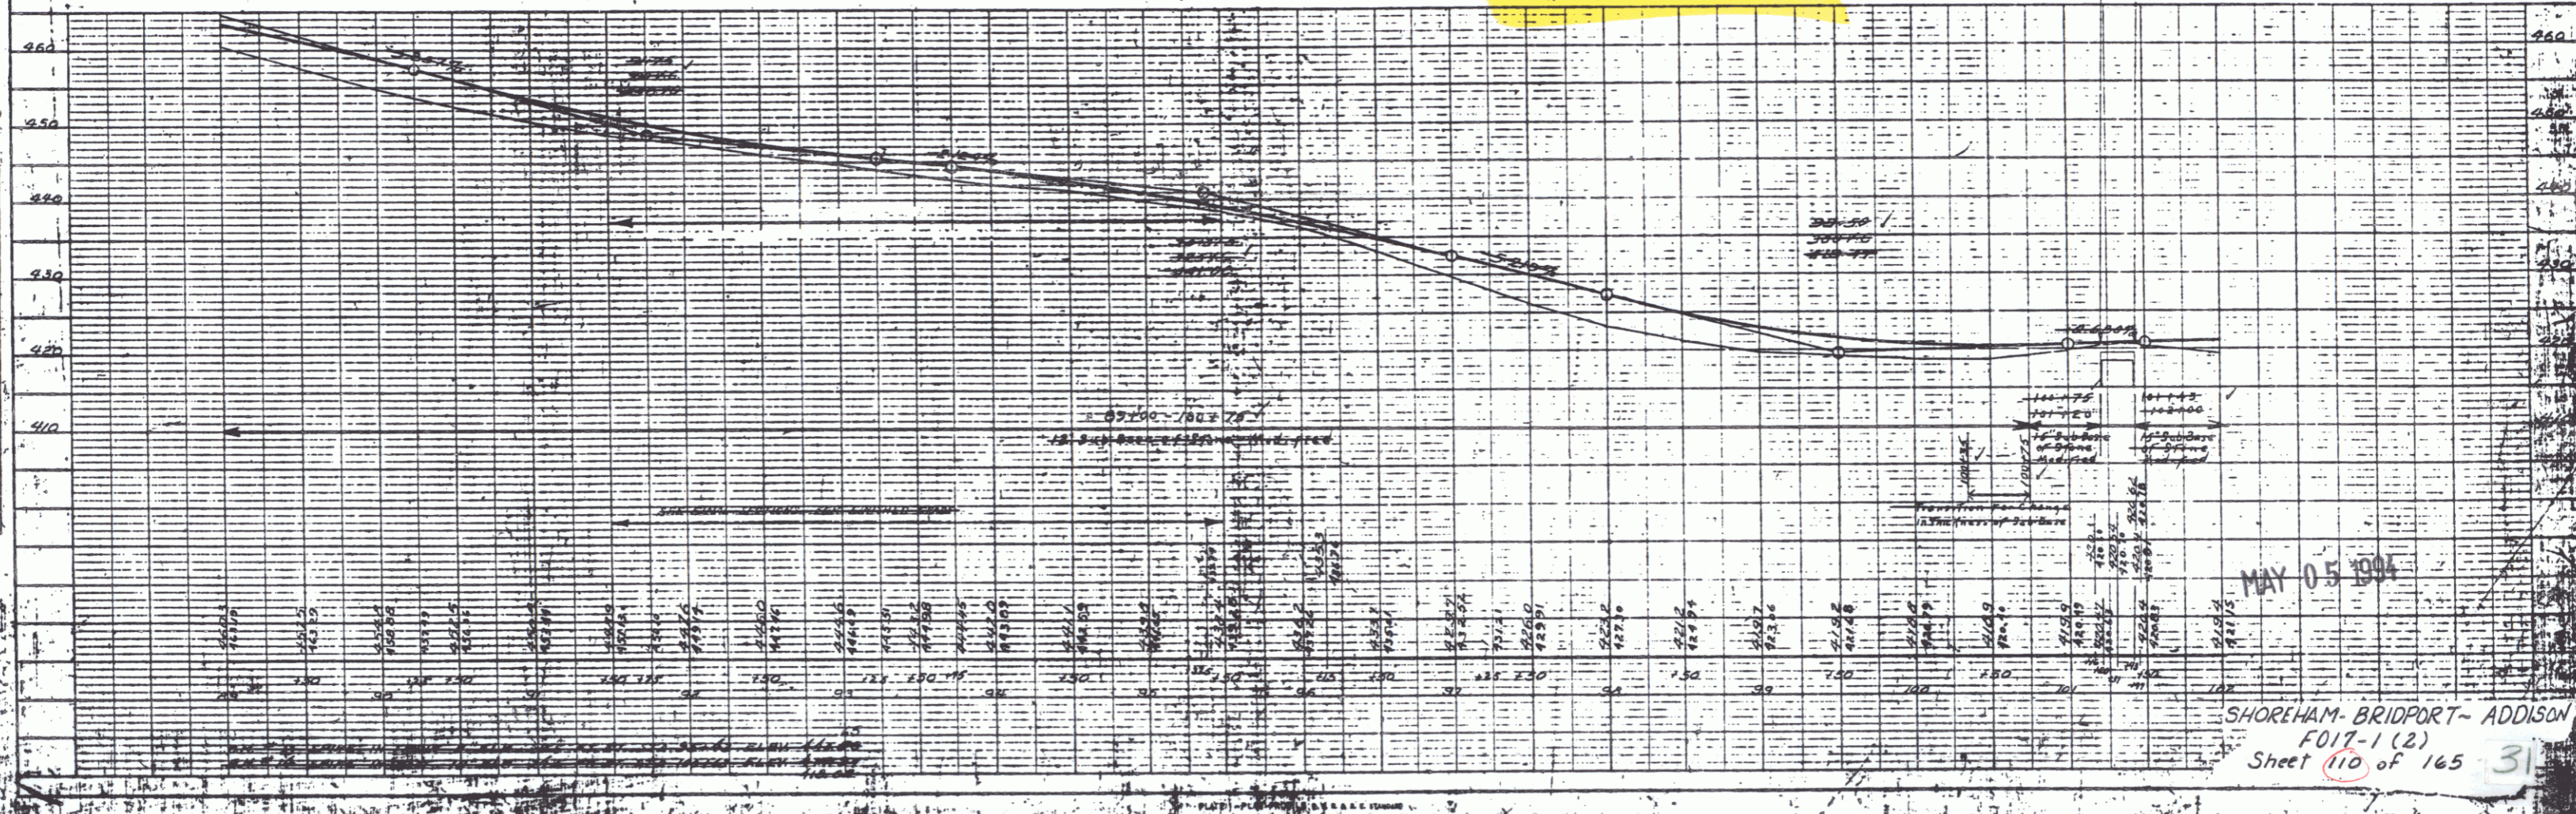


REMOVING AND RESETTING MAILBOXES
95+15 Lt (24" P CONV Post)

CONSTRUCT TURNOUT (Mailbox)
94+90 - 95+40 Lt.

PAS
18-A 1539 10

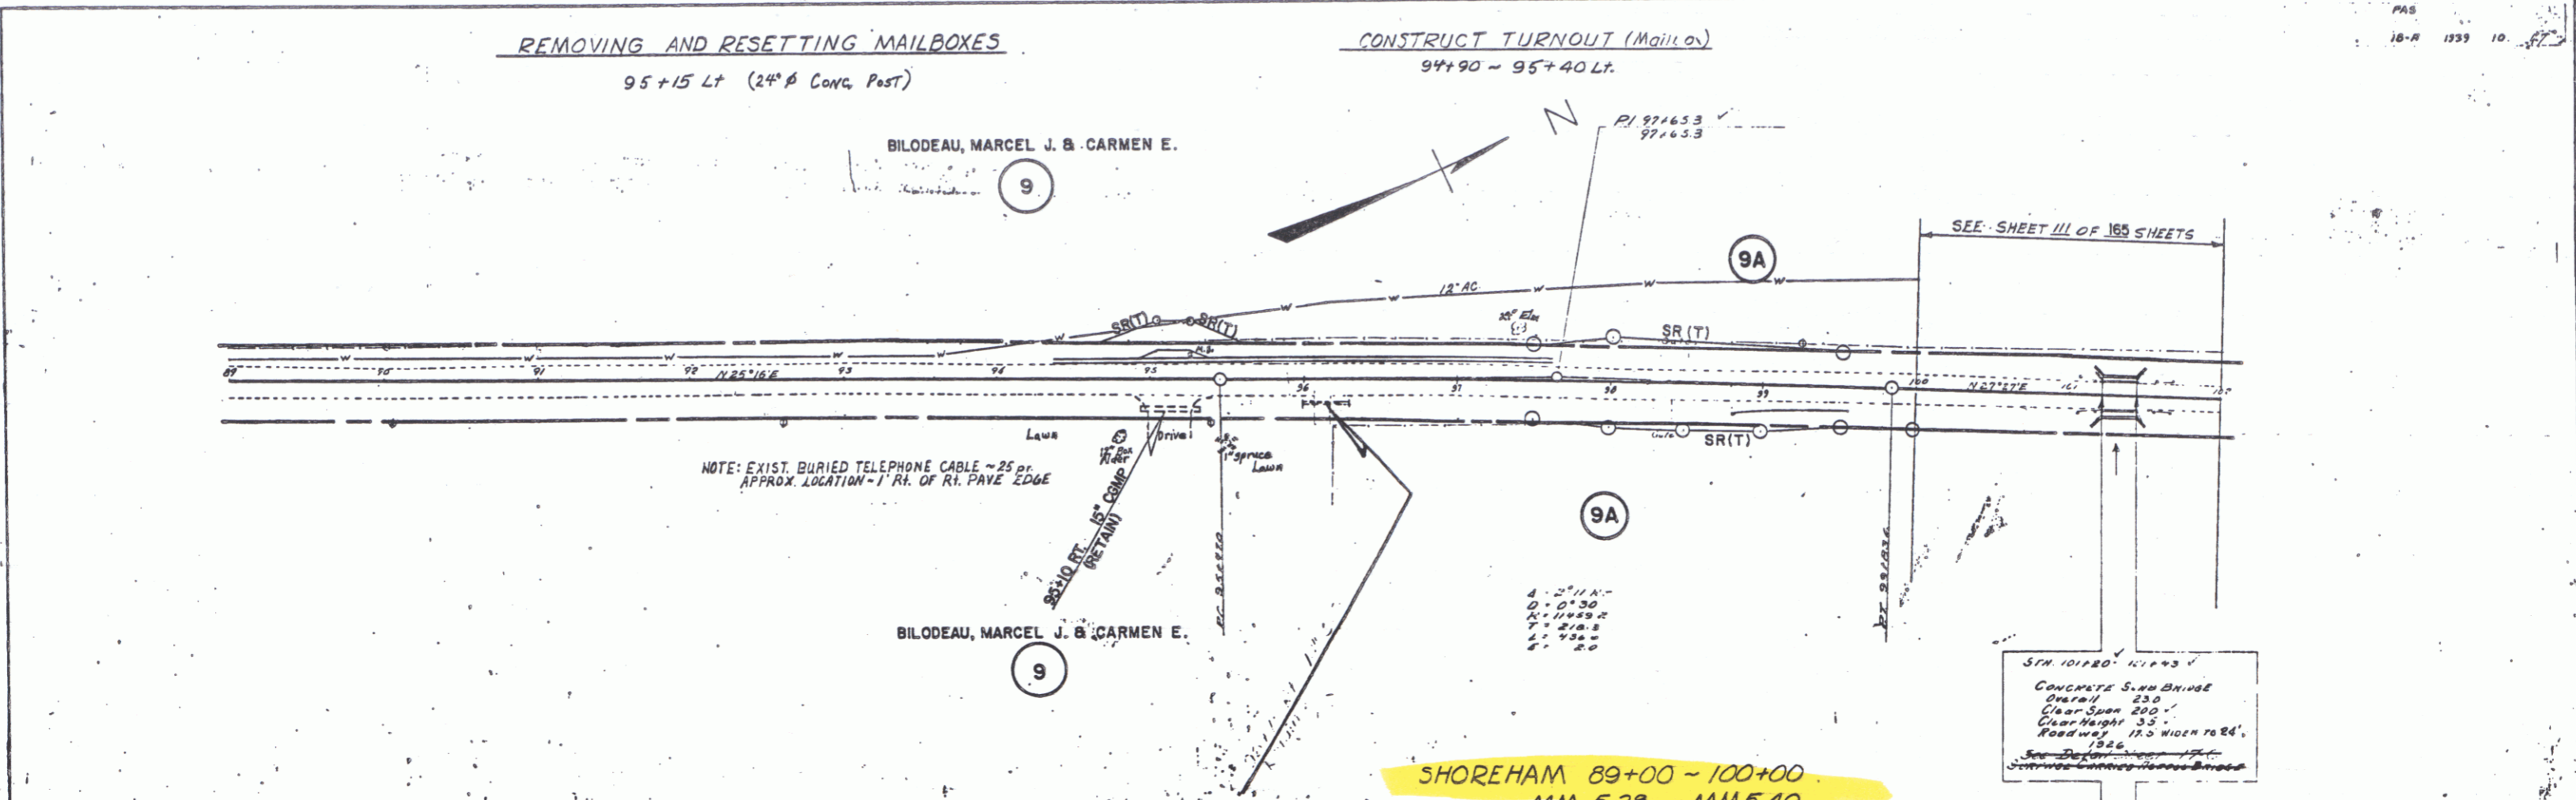

PLM
DESIGNED BY
CHECKED BY
DATE
SCALE
SHEET NO. OF SHEETS

PLM
DESIGNED BY
CHECKED BY
DATE
SCALE
SHEET NO. OF SHEETS