




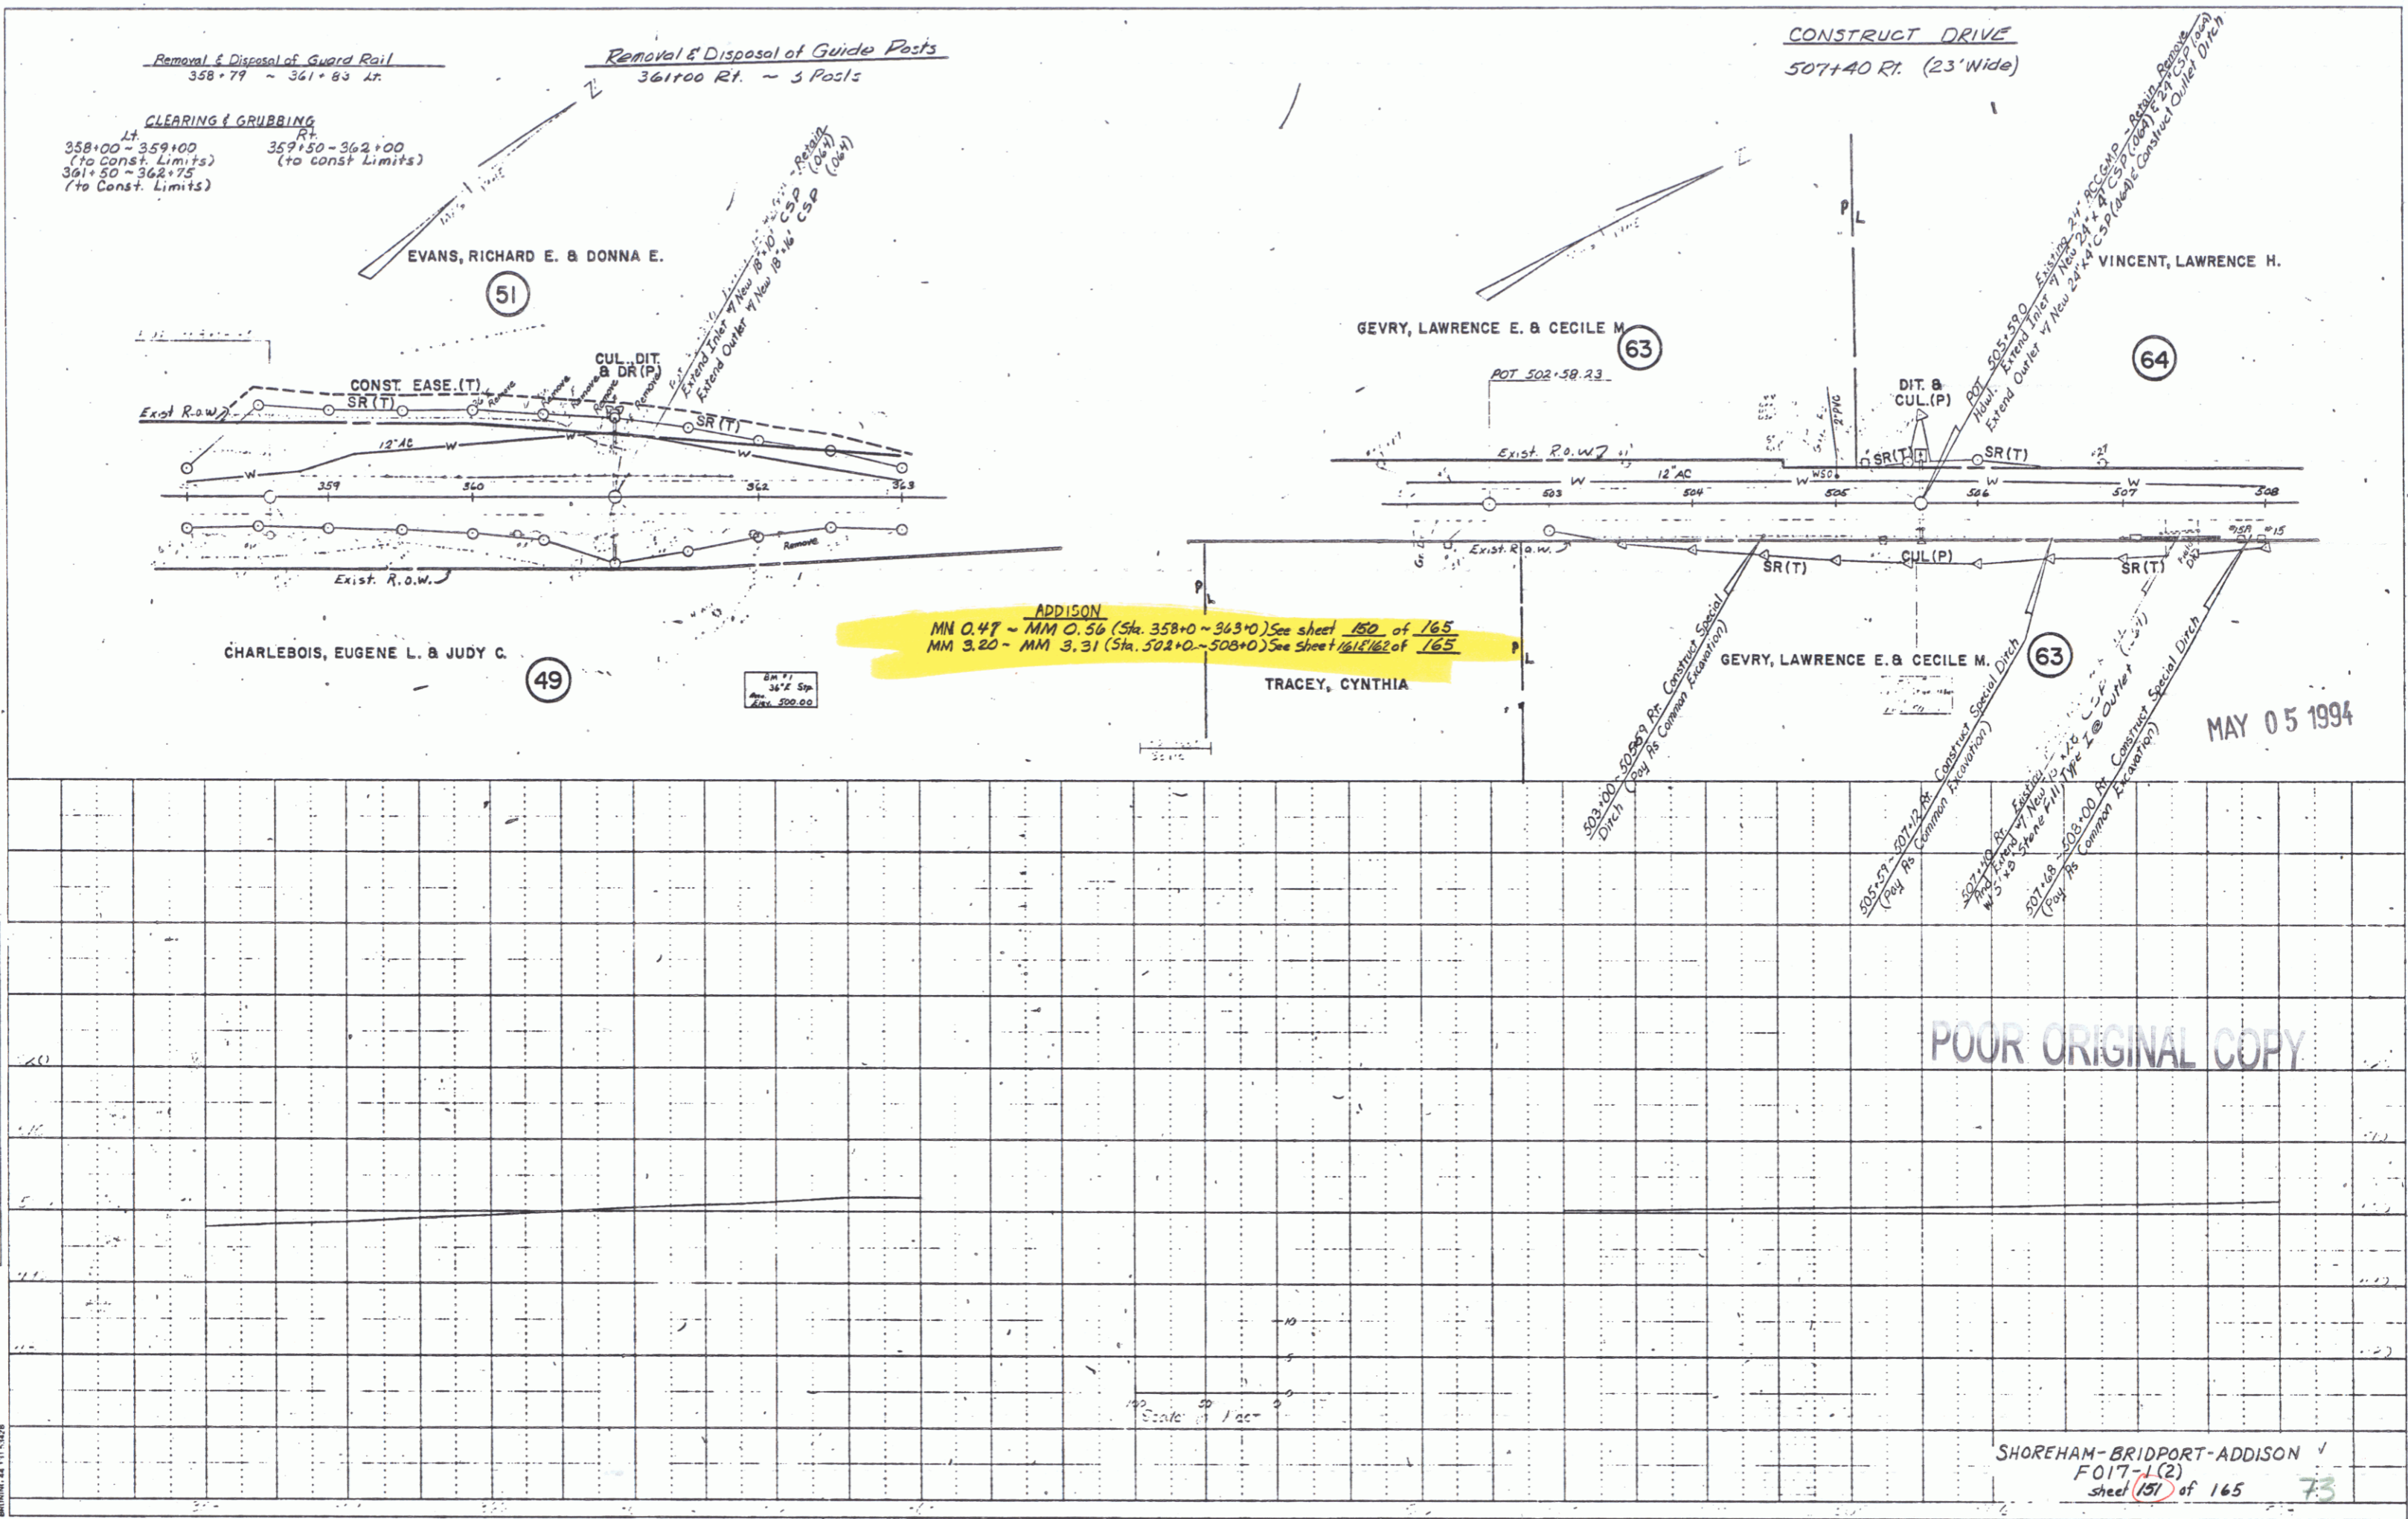

POOR ORIGINAL COPY

SHOREHAM-BRIDPORT-ADDISON  
 F017-1(2)  
