
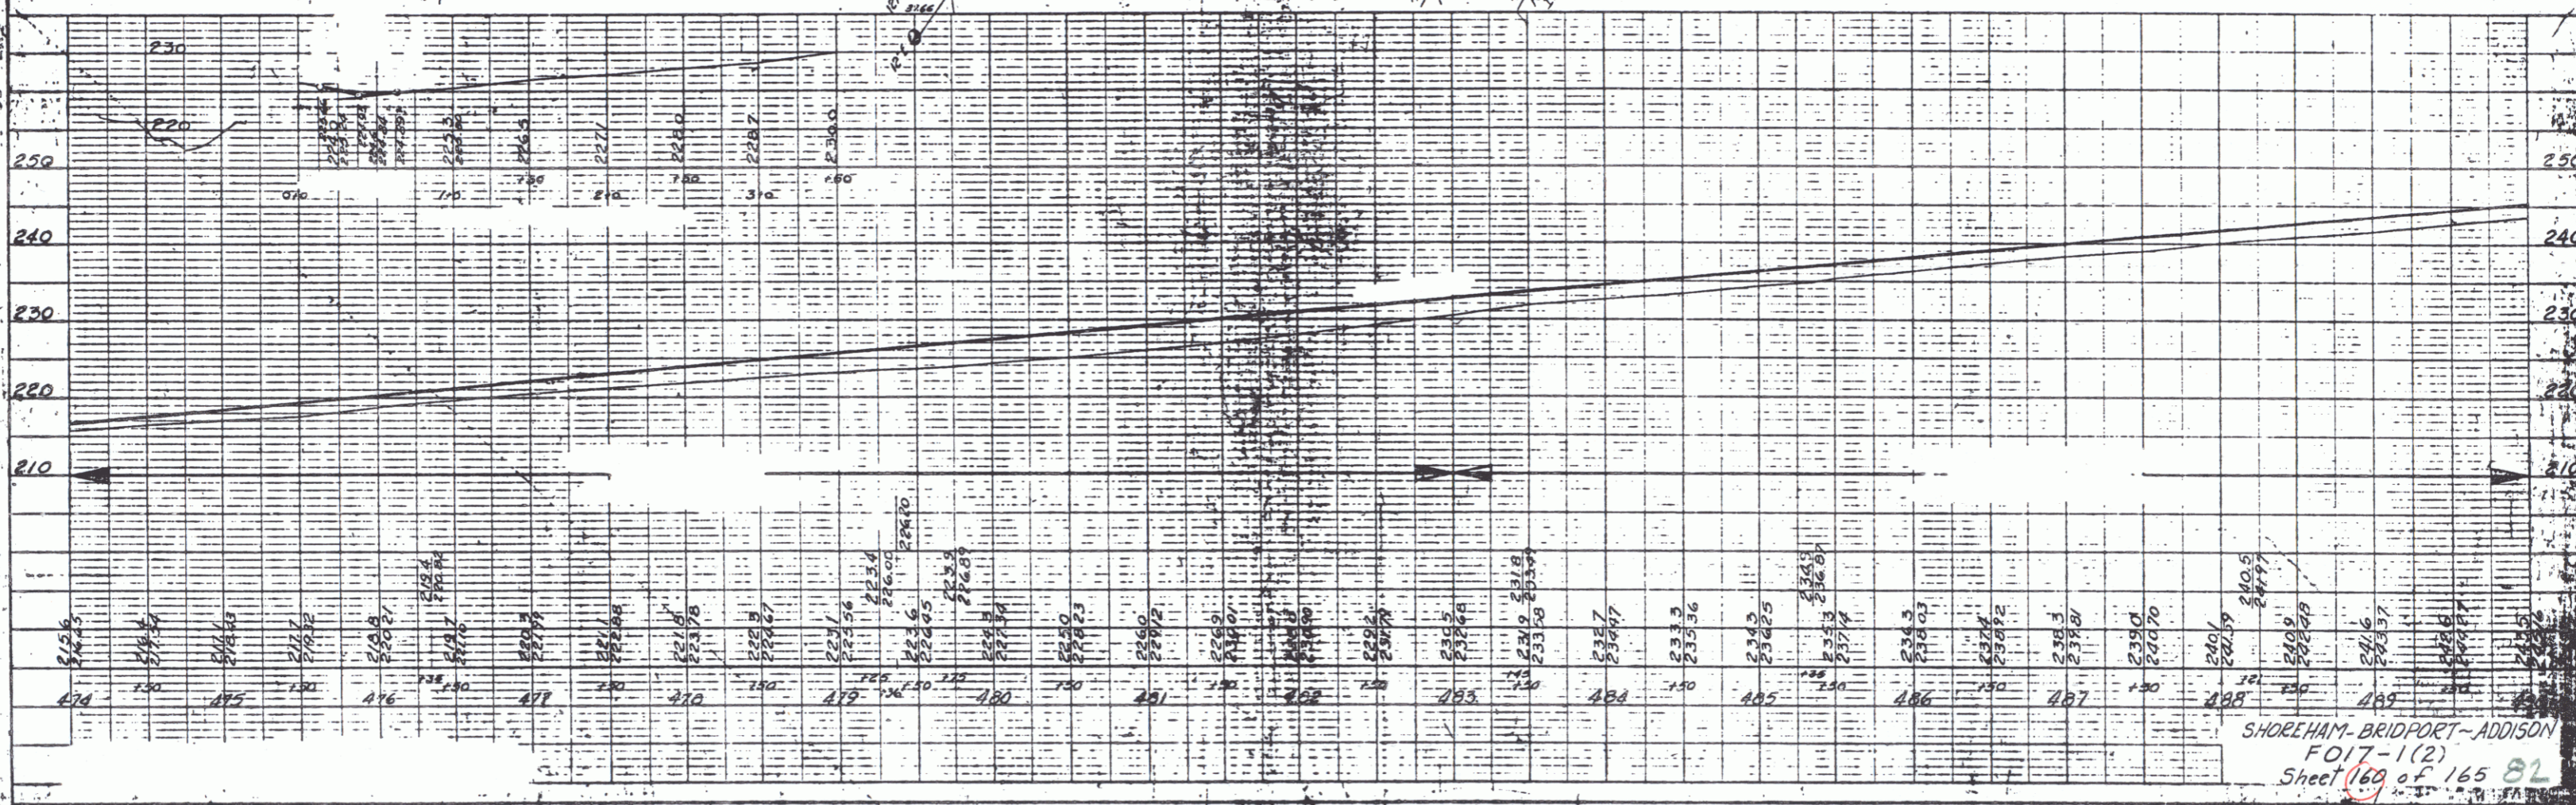




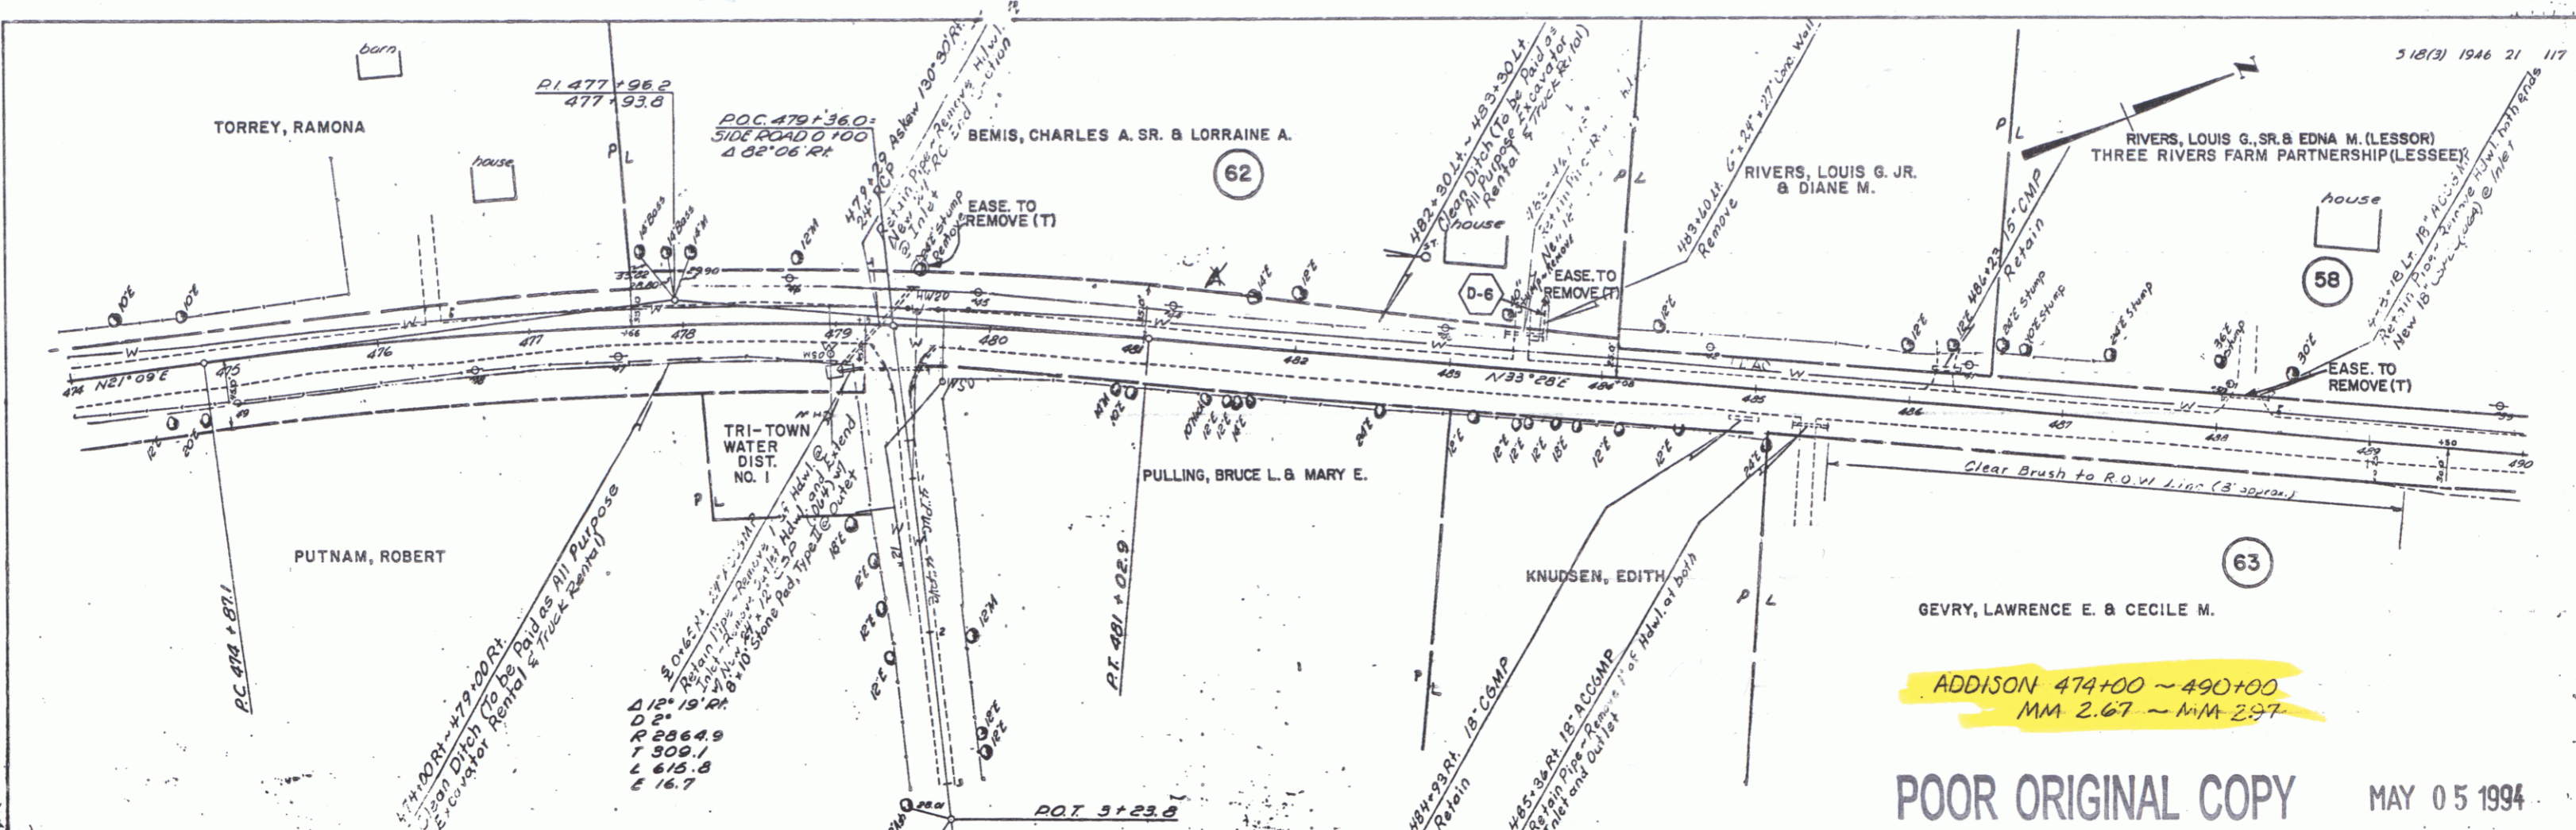

SHOREHAM-BRIDPORT-ADDISON
 FO17-1(2)
