

PLAN	DATE	1/17/86
	BY	W. J. W.
PROFILE	DATE	1/17/86
	BY	W. J. W.

PLAN	DATE	1/17/86
	BY	W. J. W.
PROFILE	DATE	1/17/86
	BY	W. J. W.

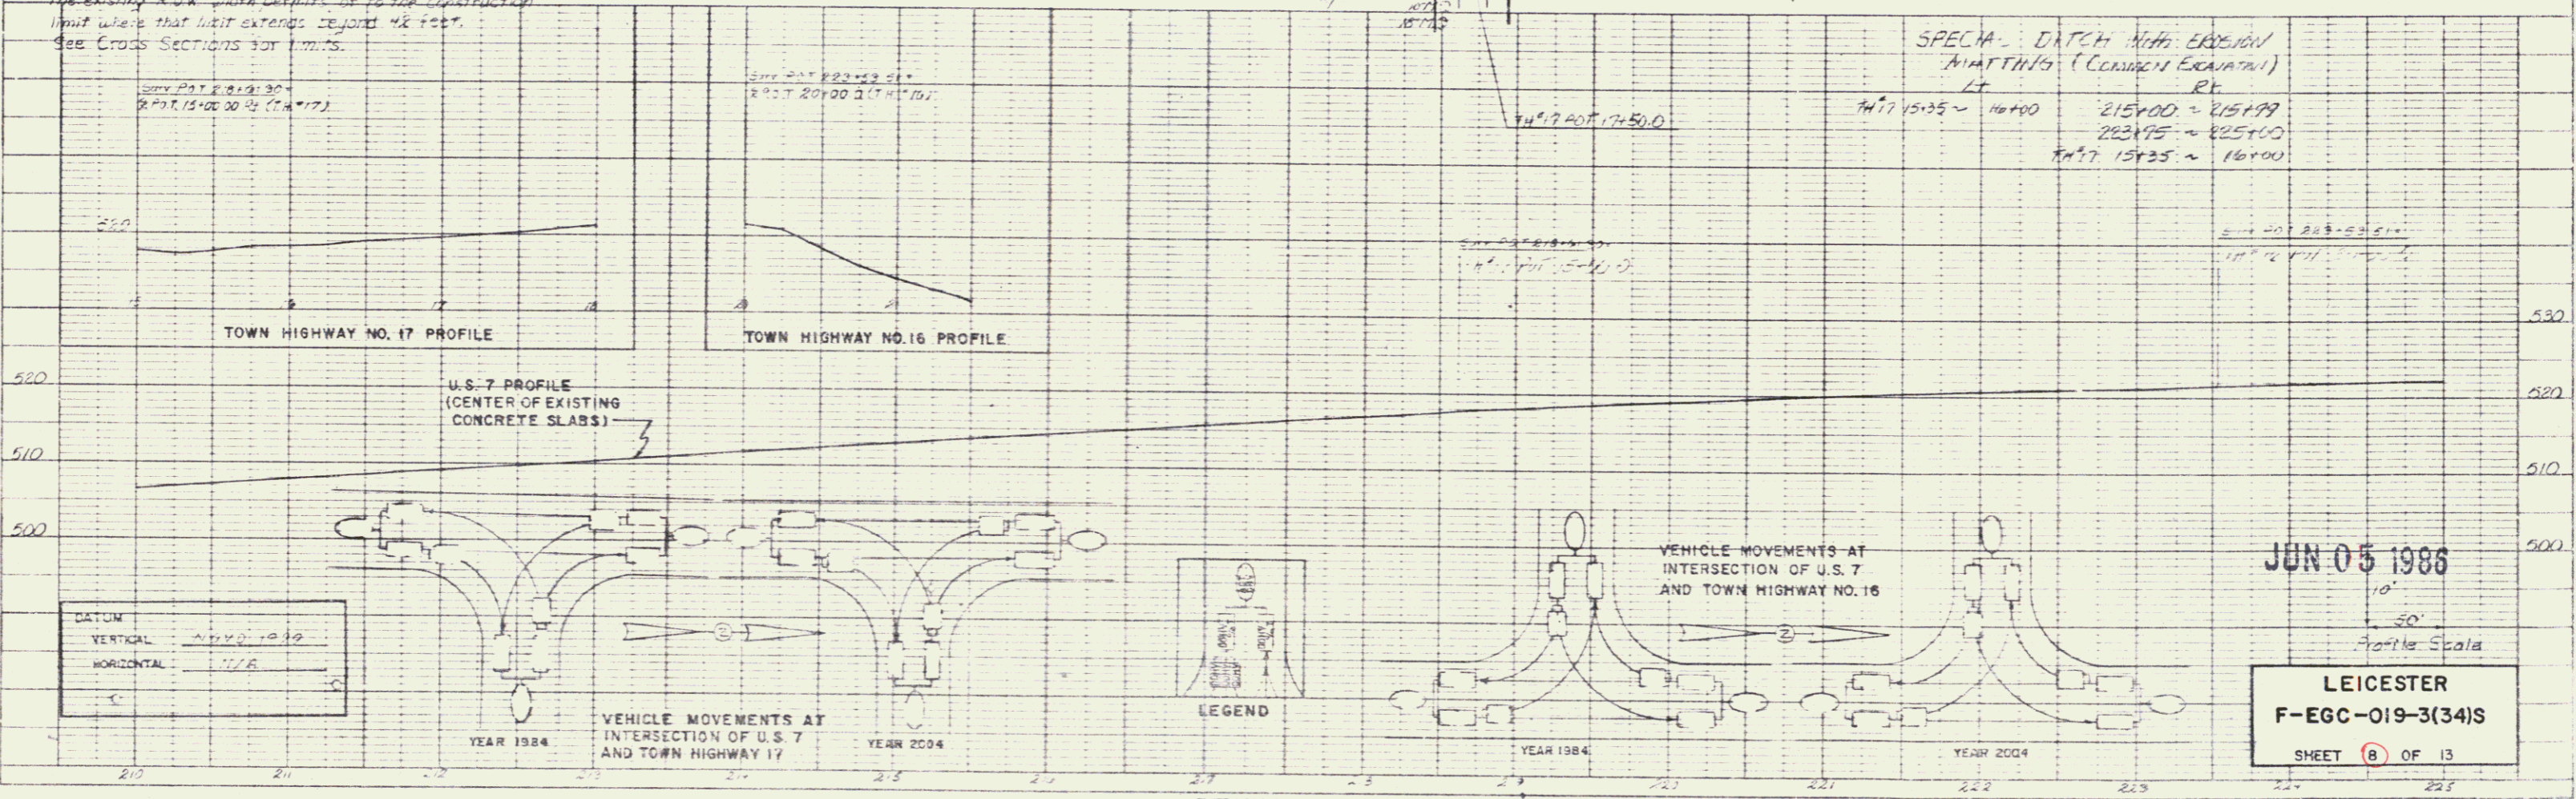
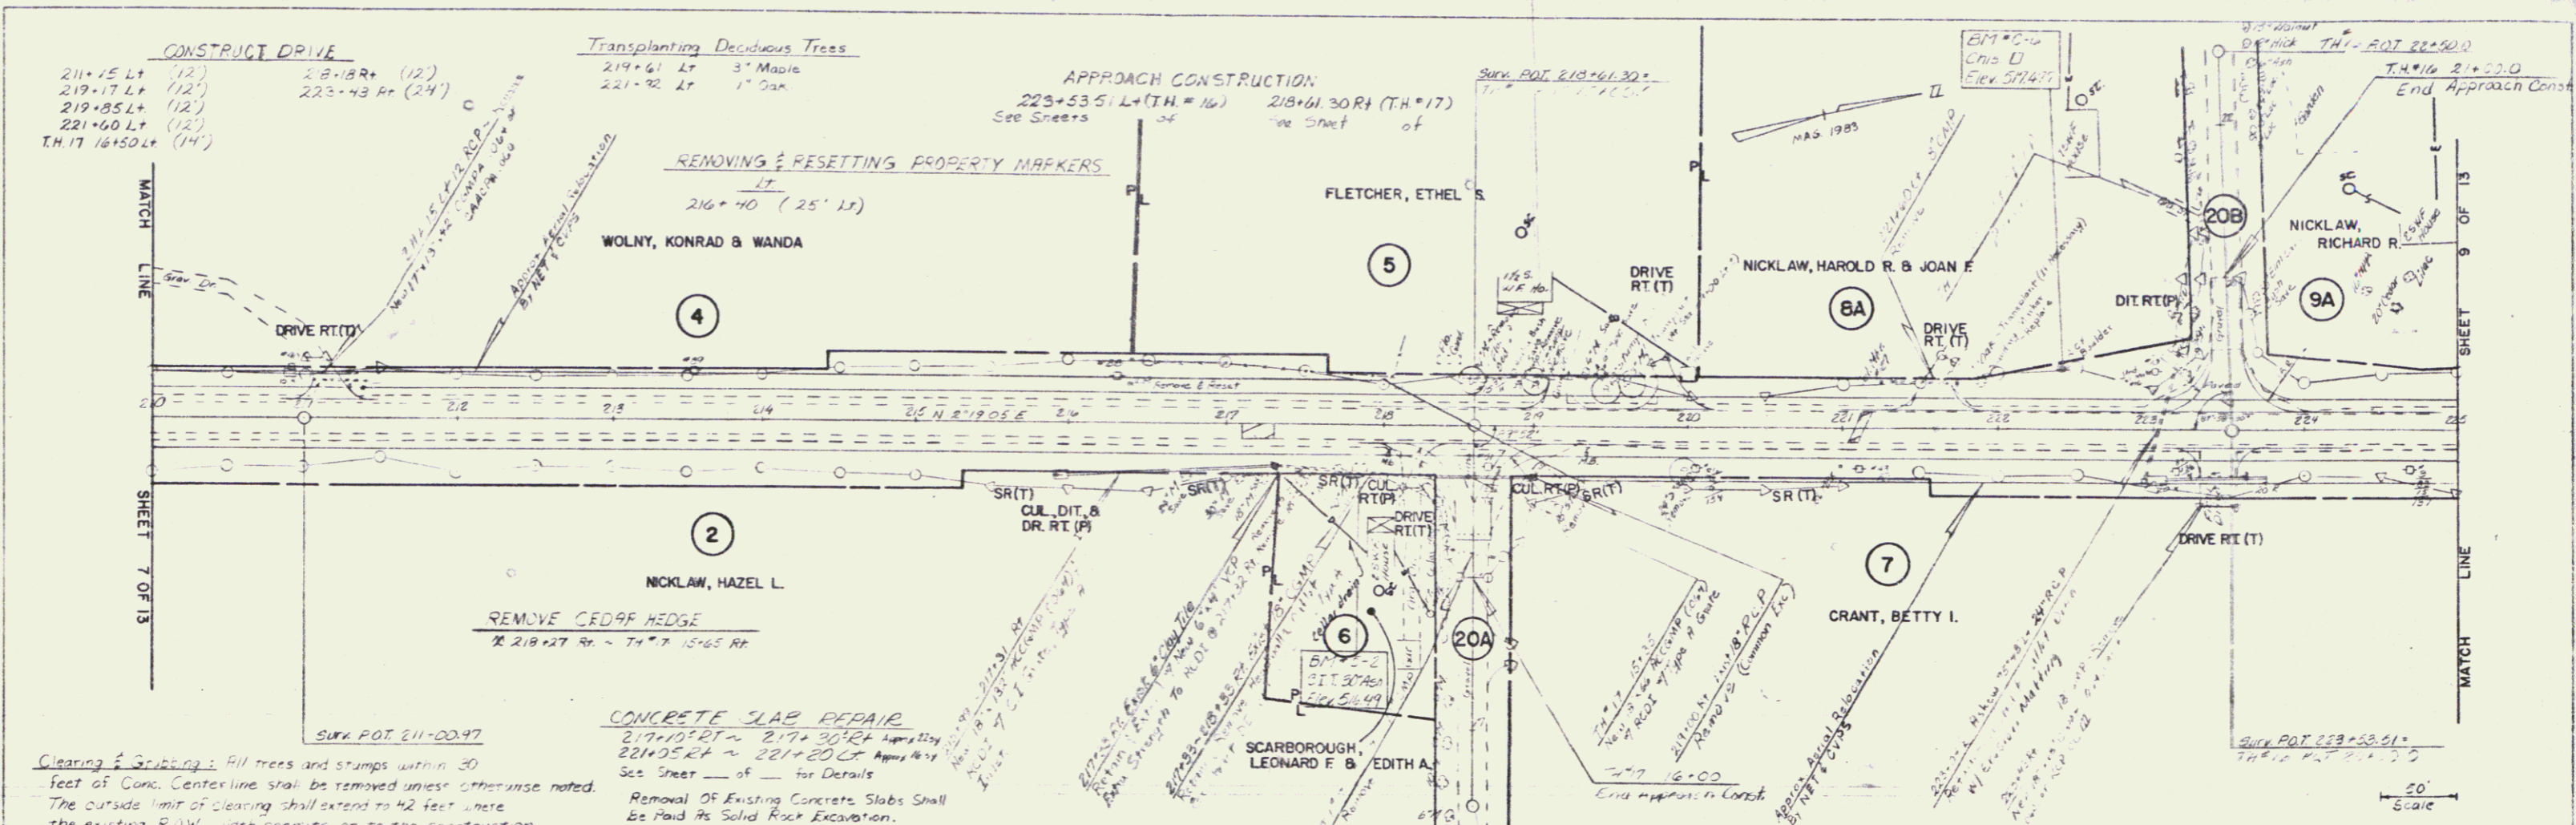


PLATE 1 SINGLE PLAN PROFILE
 CHARLES BRUNING CO.
 4000 W. 11th St.

7