
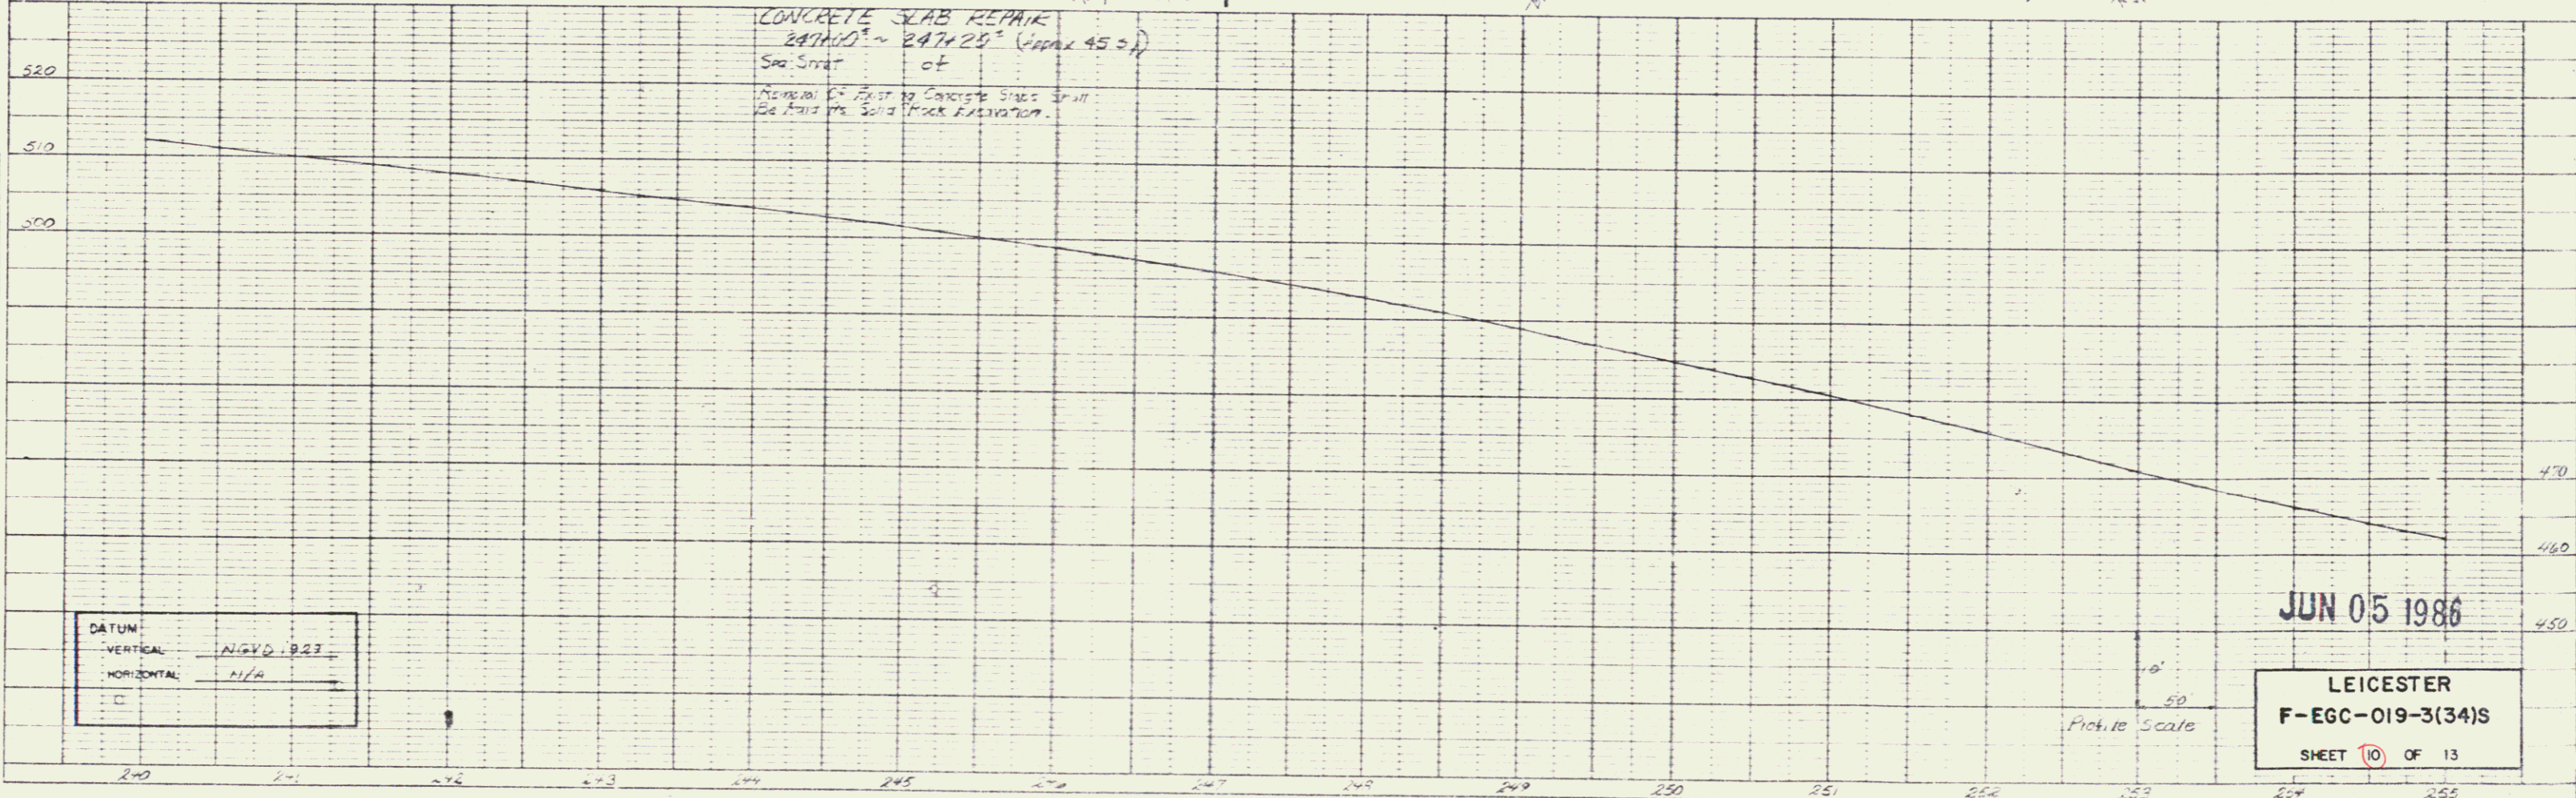


DATE	BY
7/23	7/23
DESIGNED	CHARLES BRUNING CO.
PLANNED	BY CHARLES BRUNING CO.
CHECKED	BY CHARLES BRUNING CO.


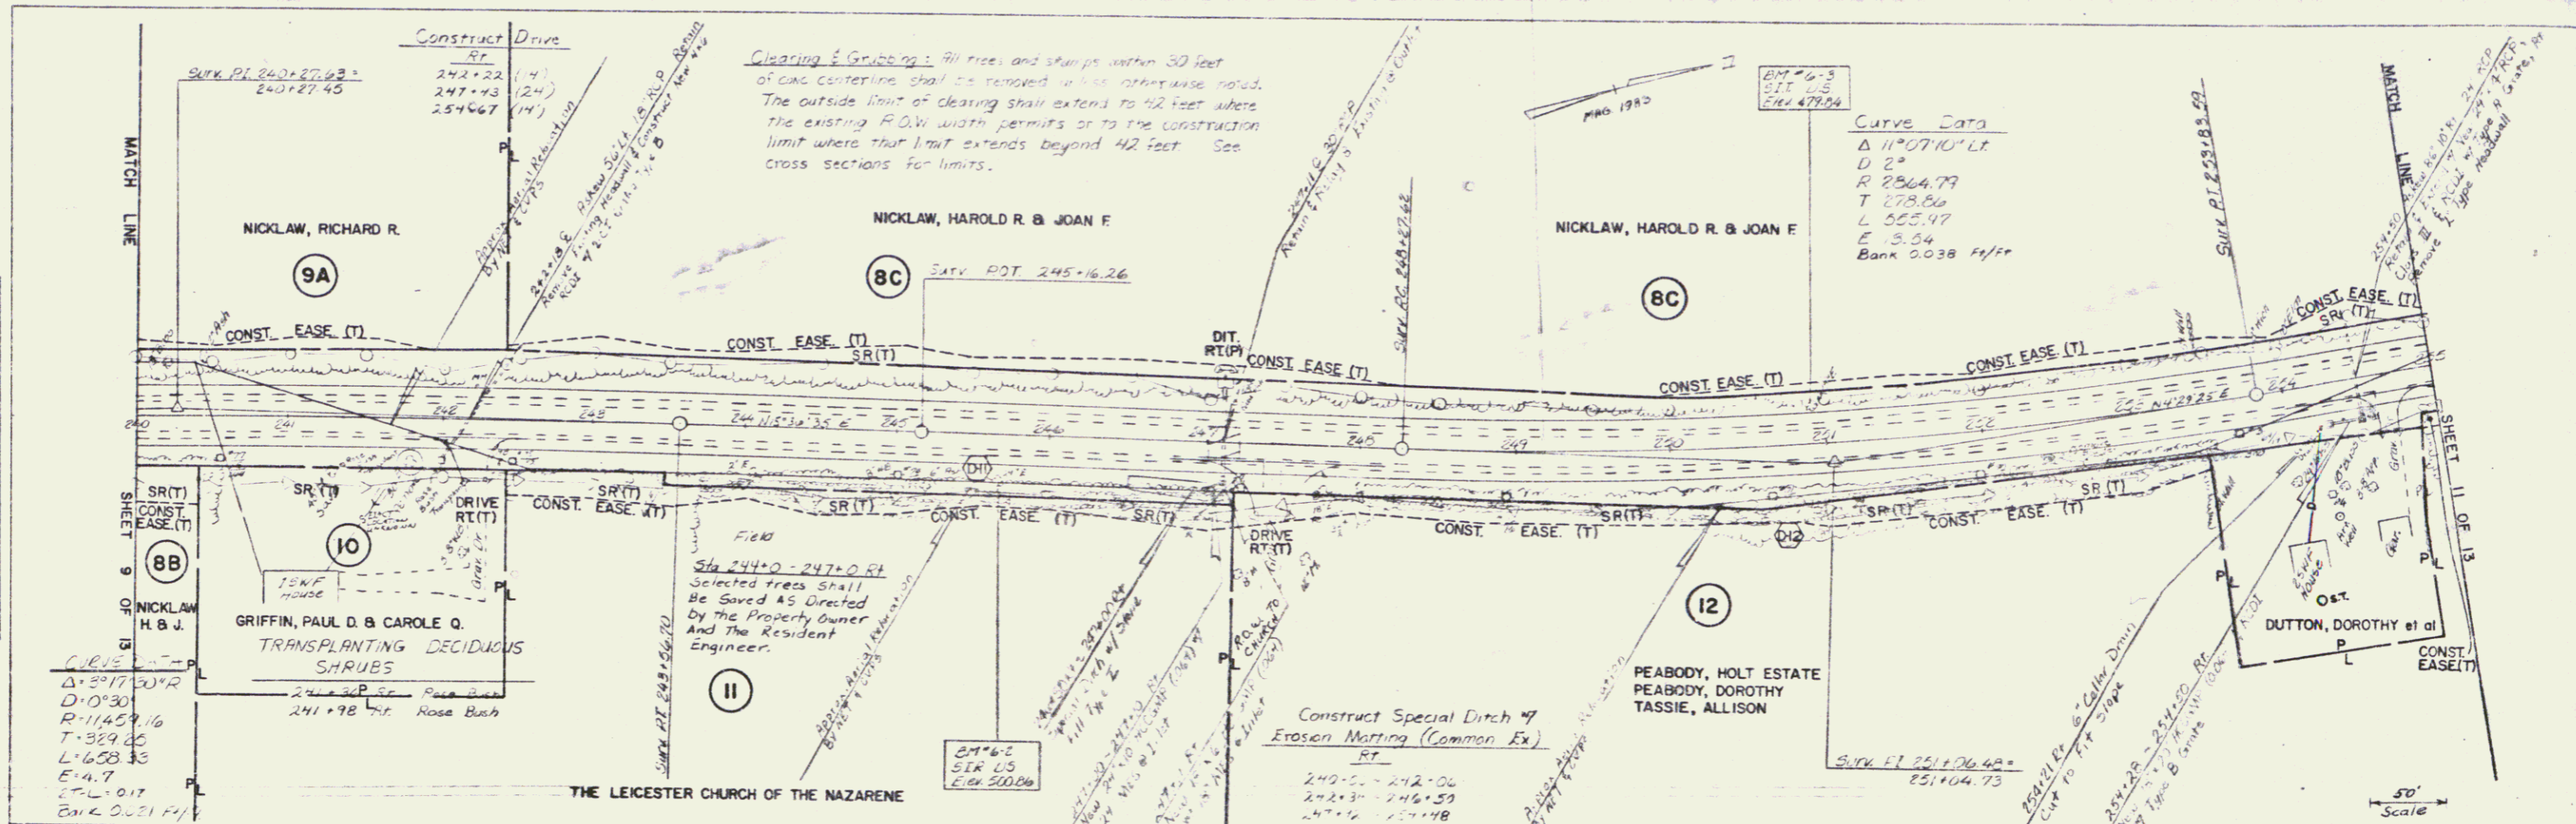

9