

TOWN OF BARTON (LESSOR)  
 LYON, MELVIN E. & SHIRLEY E. (LESSEE)

TOWN OF BARTON (LESSOR)  
 CLOUTIER, RAOUL & CHARLOTTE G. (LESSEE)

TOWN OF BARTON (LESSOR)  
 LYON, MELVIN E. & SHIRLEY E. (LESSEE)

Guard Rail, Standard Steel Beam  
 w/ Wood Posts, Type II  
 26+00 Lt. ~ 28+75 Lt.  
 29+50 Lt. ~ 31+00 Lt.

Removal of Existing Wood Guide Posts  
 26+00 ~ 26+12 Lt.  
 27+54 ~ 28+98 Lt.


Breachway Cable Terminal for  
 Guard Rail, Standard Steel Beam,  
 w/ Wood Posts, Type II  
 28+75 Lt. ~ 30+00 Lt.  
 29+25 Lt. ~ 29+50 Lt.

Paved Gutter  
 26+00 Rt. ~ 30+10 Rt.  
 30+28 Rt. ~ 31+00 Rt.

Filter Fabric Type III  
 26+00 Rt. ~ 30+00 Rt.  
 30+32 Lt. ~ 31+00 Rt.

Construct Drive  
 30+19 Rt. (14' w.)

JUN 07 1989

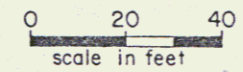

BARTON  
 RS 0286 (3)  
 Surv. by Brodien 7-83  
 Drawn by RJT 5-84  
 Sheet 6 of 10