


RIGHT - OF - WAY DETAIL SHEET

TABLE OF PROPERTY ACQUISITION

PARCEL NO.	PROPERTY OWNER	SHEET NO.	BEGINNING STATION	ENDING STATION	TAKE AREA±	REMAINDER AREA±	RIGHT			RECORDING DATA				REMARKS			
							TYPE	(T)(P)	AREA±	TITLE	DATE	TOWN / CITY	BOOK		PAGE		
1	BEATTIE, CONRAD A. & DONAH H.	18, 19	217+59.00 LT.				DRIVE	(T)		WD	01/04/06	WILLIAMSTOWN	136	273-	13' GRAVEL MM 0410		
			217+55.46 LT.	217+76.42 LT.			SLOPE	(T)	54.0 SF								
			217+61.94 LT.	217+88.20 LT.			INSTALL	(T)									EROSION CONTROL
			217+76.46 LT.	218+36.75 LT.			CHANNEL	(P)	360.0 SF								
			217+93.97 LT.	218+63.85 LT.			INSTALL	(T)									
			218+02.63 LT.	218+42.75 LT.			INSTALL	(T)									
			218+10.45 LT.	218+26.96 LT.			CHANNEL	(P)	84.3 SF								
			218+21.39 LT.	218+94.46 LT.			INSTALL & MAINTAIN	(P)	420.7 SF								
			218+26.96 LT.	219+26.81 LT.			SLOPE	(T)	1117.6 SF								
			218+18.12 LT.	218+75.62 LT.			INSTALL	(T)									
			219+34.00 LT.				DRIVE	(T)									
			219+81.00 LT.				DRIVE	(T)									
			220+21.44 LT.	220+40.70 LT.			INSTALL	(T)									
			220+25.20 LT.	220+41.72 LT.			SLOPE	(T)	173.8 SF								
219+72.02 LT.																	
220+38.57 LT.				REMOVE & RESET	(T)												
1B		18, 19	218+22.36 LT.	220+38.57 LT.	0.24 A		ALL R.T. & I.								HWY. EASE, VT. RTE. 64		
2A	YOUNG, ROSALIE A.	19	218+37.54 RT.	218+60.91 RT.	39.8 SF				WD	01/23/08	WILLIAMSTOWN	136	329-				
			217+46.69 RT.	217+98.15 RT.			SLOPE	(T)	61.3 SF								
			217+98.51 RT.	218+57.71 RT.			INSTALL	(T)									
			217+86.02 RT.	218+57.71 RT.			UTILITY	(T)									
			218+24.91 RT.	218+60.91 RT.			SLOPE	(T)	217.2 SF								
			218+52.16 RT.				REMOVE	(T)									
			217+55.00 RT.														
			218+50.00 RT.	218+62.04 RT.			DETOUR	(T)	8.0 SF								
2B		19	217+40.49 RT.	218+60.91 RT.	3006.0 SF		ALL R.T. & I.								HWY. EASE, VT. RTE. 64		
3A	FORD, PATRICIA R.	19	218+60.91 RT.	220+01.04 RT.	1322.0 SF				WD	04/14/08	WILLIAMSTOWN	137	68-				
			218+74.00 RT.				DRIVE	(T)									
			218+57.71 RT.	DETOUR 303+31.42 RT			UTILITY	(T)									
			218+60.91 RT.				REMOVE & RESET	(T)									
			218+57.71 RT.	218+62.77 RT.			INSTALL	(T)									
			DETOUR 301+00.00 RT.				ACCESS	(T)									
			218+80.32 RT.				INSTALL & MAINTAIN	(P)									
			218+79.76 RT.	220+15.33 RT.			SLOPE	(T)	1423 SF								
			218+79.76 RT.	220+01.04 RT.			LANDSCAPE	(T)									
			218+95.93 RT.	219+00.00 RT.			INSTALL	(T)									
			219+11.25 RT.	220+08.54 RT.			CONST.	(T)	0.06 A								
			219+31.66 RT.	219+62.88 RT.			ALL R.T. & I.										
			218+31.66 RT.	219+62.88 RT.			REMOVE	(T)	1580 SF								
			218+60.91 RT.	DETOUR 303+34.25 LT			DETOUR	(T)	0.18 A								
			220+37.94 RT.	220+66.59 RT.			INSTALL	(T)									
			220+53.82 RT.	220+66.74 RT.			CULVERT	(P)									
			220+40.24 RT.	220+61.34 RT.			SLOPE	(P)	45.1 SF								
			220+76.65 RT.	DETOUR 303+34.55 LT			UTILITY	(T)									
			DETOUR 302+11.97 RT.				ACCESS	(T)									
			220+01.04 RT.	220+04.84 RT.			INSTALL	(T)									
			DETOUR 303+29.00 RT.				REMOVE & RESET	(T)									
			DETOUR 302+41.02 LT.	DETOUR 303+31.07 LT.			INSTALL	(T)									
3B		19	218+60.91 RT.	221+13.55 RT.	0.14 A		ALL R.T. & I.								HWY. EASE, VT. RTE. 64		

TABLE OF REVISIONS

REVISION NO.	SHEET NO.	DESCRIPTION	DATE
1	16	PARCEL NO. 2 YOUNG. CHANGE ENDING STATION OF INSTALL (T) FROM 218+66.96 RT. TO 218+57.71 RT. CHANGE TAKE AREA OF PARCEL 2B FROM 2435 SF± TO 3006.0 SF± PER C.O. 9601 MADE BY MR APPROVED BY HP	11/06/07
2	16, 17, 18, 20	PARCEL NO. 14 TRUSTEES OF CENTENARY METHODIST CHURCH LESSOR. RANDOLPH NATIONAL BANK LESSEE. ADD SHEET 19 TO SHEET NUMBER ON DETAIL SHEET. ADD ADDITIONAL LEASE AREA TO SHEET 19. CHANGE DETOUR BEGINNING STA. TO +00.79 AND INCREASED AREA TO 0.11A±. CHANGE BEGINNING STA. FOR PAVED AREA TO +00.79 AND INCREASED AREA TO 3167.8F±. CHANGE BEGINNING STA FOR UTILITY(T) TO +10.03RT. PER C.O. 9403 MADE BY JAB APPROVED BY HP	12/13/07
3	16, 17, 19, 20	PARCEL NO. 5 TRUSTEES OF CENTENARY METHODIST CHURCH. CHANGE AREA OF DETOUR FROM 2960.2 SF TO 2534.2 SF. CHANGE ENDING STA. OF UTILITY (T) FROM 26.73LT TO 10.03RT. CHANGE ENDING STA. INSTALL (T) FROM +25.00LT TO +00.79LT. PER C.O. 9604 MADE BY JAB APPROVED BY HP	12/13/07
4	16	PARCEL NO. 1 BEATTIE. CREATED TWO PARCELS ON THE DETAIL SHEET. PARCEL 1 AND 1B. PARCEL 1 WILL SHOW ALL THE (T) AND (P) RIGHTS. PARCEL 1B WILL SHOW ALL R.T. & I. IN HWY EASE VT RTE 64. RIGHT OF WAY SHEETS 18 AND 19 WILL SHOW THE EXISTING RIGHT OF WAY AS PARCEL 1B. PER C.O. 9506 MADE BY JAB APPROVED BY HP	12/28/07

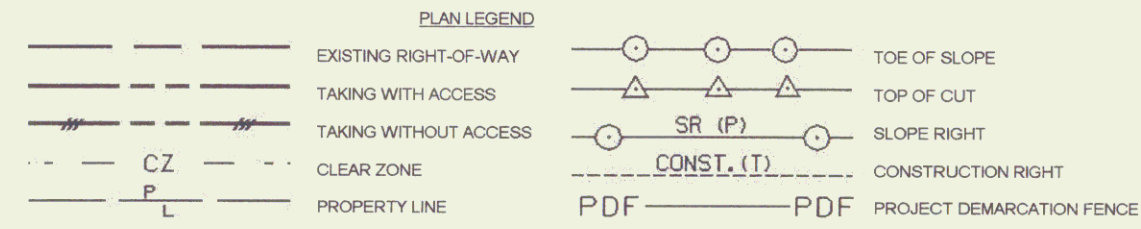

- EC - EROSION CONTROL
- (P) - PERMANENT
- (T) - TEMPORARY
- DR. - DRAINAGE RIGHT
- DIT. - DITCHING RIGHT
- CH - CHANNEL RIGHT
- DRIVE - DRIVE RIGHT
- CUL - CULVERT RIGHT
- C&T - CLEARING & TRIMMING RIGHT
- SR - SLOPE RIGHT
- UE - UTILITY EASEMENT

APPROVED: ROGER P. DUMAS DATE: 06-30-2006
CHIEF, PLANS & TITLES

PROJECT NAME: WILLIAMSTOWN
PROJECT NUMBER: BRS 0204(4)
FILE NAME: BSE111DET.XLS
PROJECT LEADER: EVANS-MONGEON
DESIGNED BY: LACKEY
R.O.W. SHEET 16 of 20

PLOT DATE: 04/28/08
DRAWN BY: MR
CHECKED BY: FM
SHEET 11 OF 108