
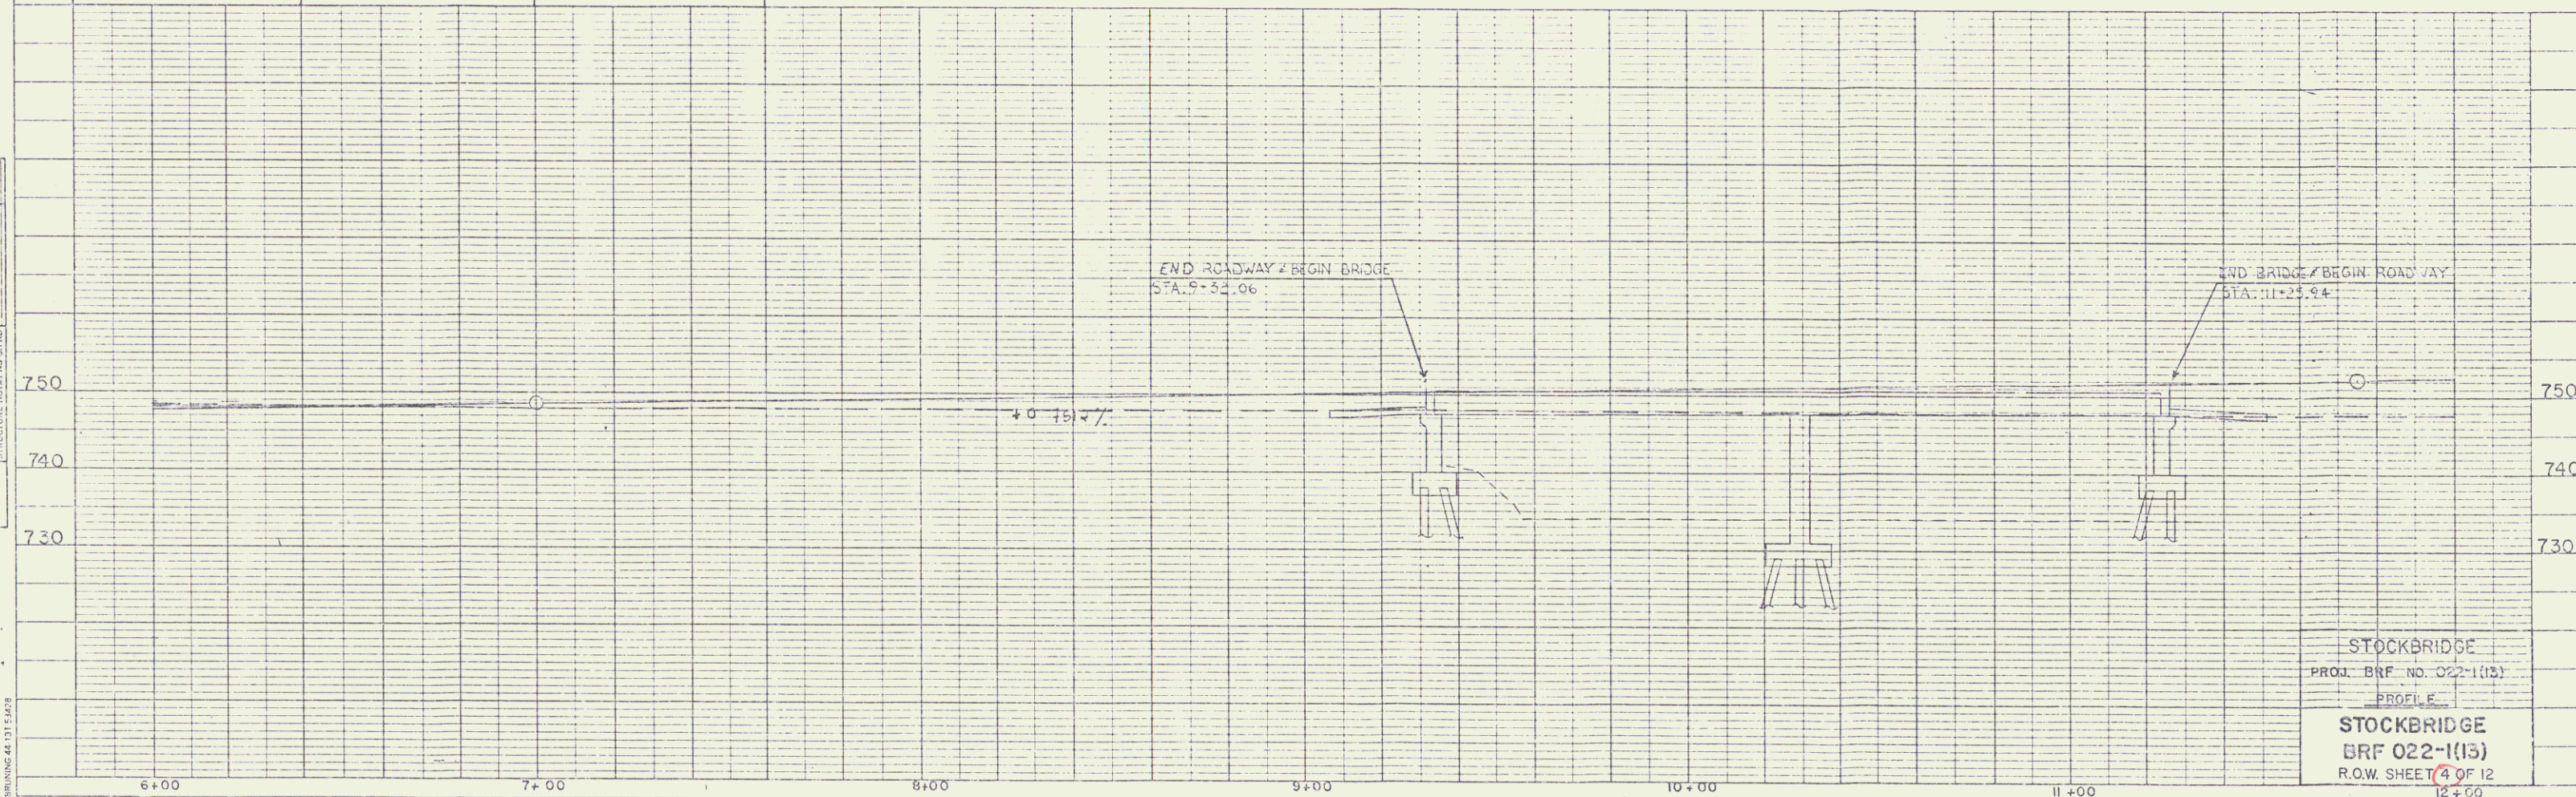


I.L.L. REVIEWED
 DATE MARK (ALIGNED) CHECKED
 BY OF ANY CHECKED

PROFILE
 PLANTED
 DATE MARK
 BY OF ANY CHECKED
 INCLUDE THE FOLLOWING DATA

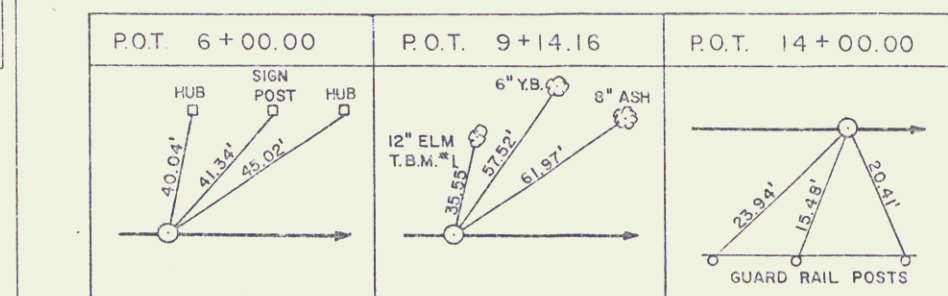

STOCKBRIDGE
 PROJ. BR. NO. 022-1(13)
 PROFILE
 STOCKBRIDGE
 BR. NO. 022-1(13)
 R.O.W. SHEET 4 OF 12
 12+00

PLATE 1 SINGLE PLAN - PROFILE
 CHARLES BRUNING CO.
 MADE IN U.S.A.