


LINES SHOWN ON THIS PLAN AS EXISTING PROPERTY LINES P/L ARE BELIEVED TO BE ACCURATE BUT SHOULD NOT BE RELIED UPON FOR PURPOSES UNRELATED TO THE STATE OF VERMONT'S ACQUISITION OF LAND AND RIGHTS FOR THIS PROJECT.

**61+75
END APPROACH
BEGIN PROJECT**


**59+00
BEGIN APPROACH**

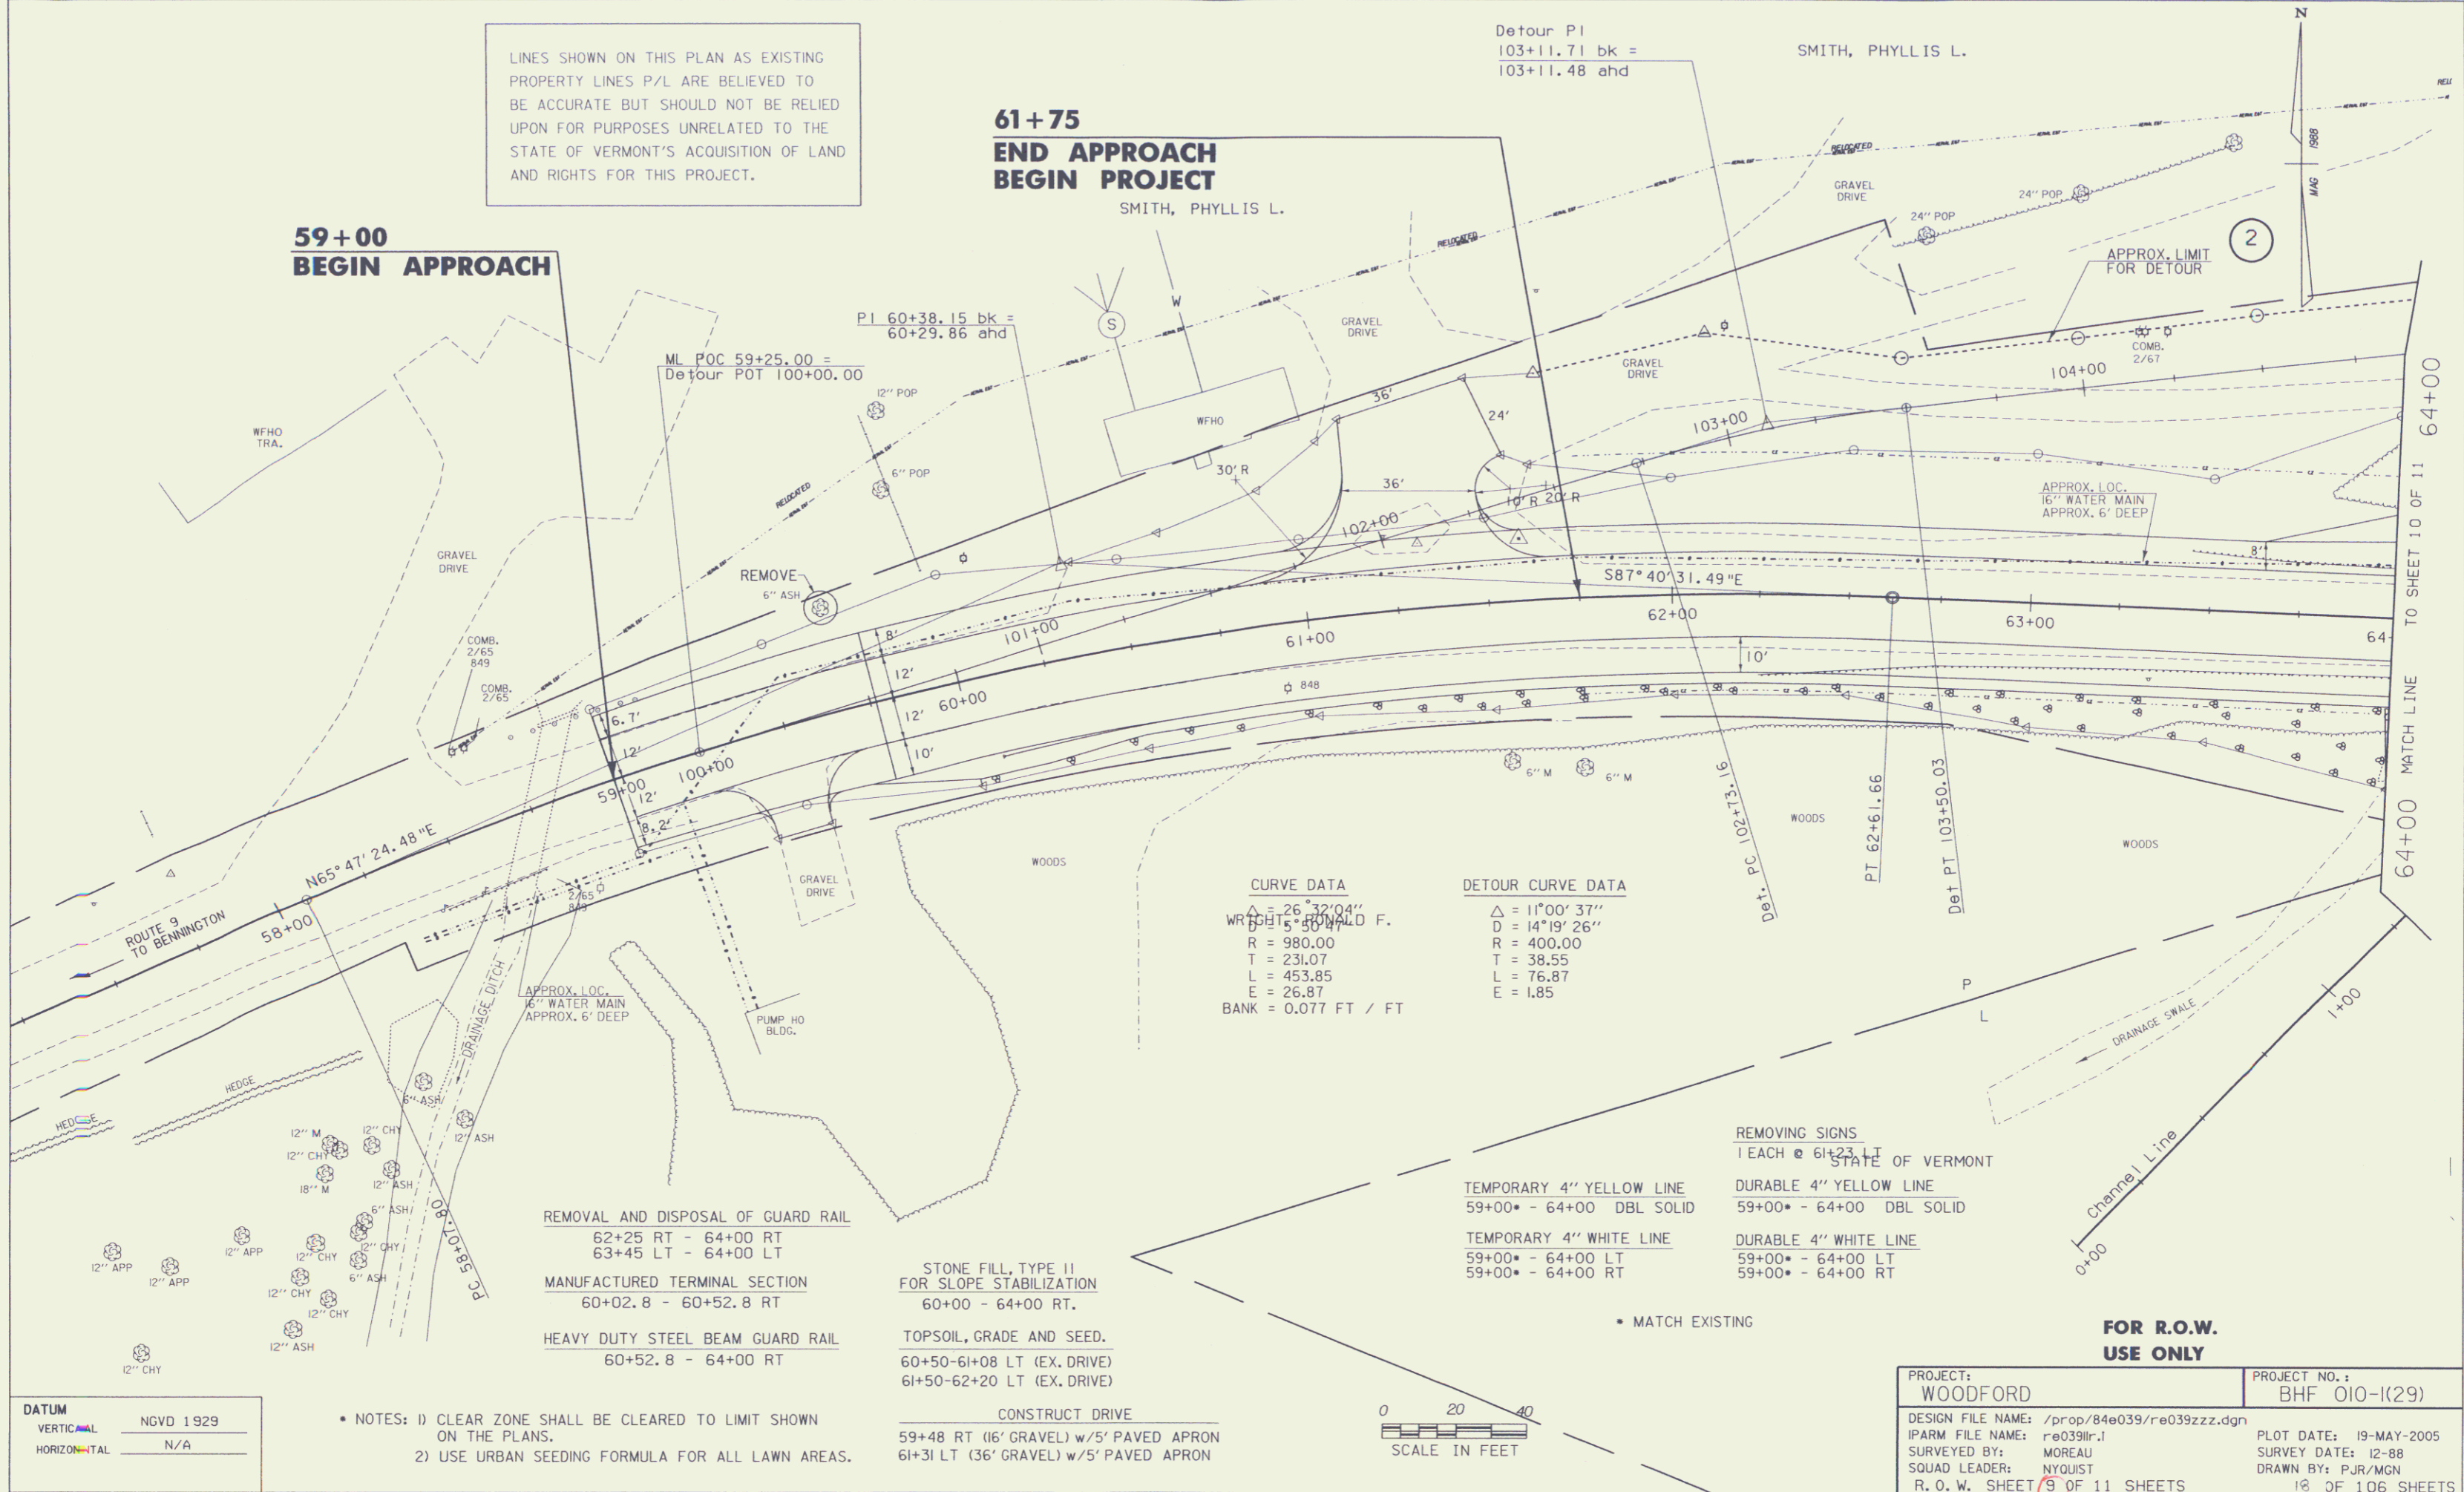

DATUM

VERTICAL	NGVD 1929
HORIZONTAL	N/A

- NOTES: 1) CLEAR ZONE SHALL BE CLEARED TO LIMIT SHOWN ON THE PLANS.
- 2) USE URBAN SEEDING FORMULA FOR ALL LAWN AREAS.

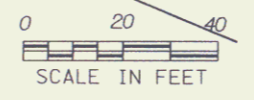

FOR R.O.W. USE ONLY

PROJECT: WOODFORD	PROJECT NO.: BHF 010-K(29)
DESIGN FILE NAME: /prop/84e039/re039zzz.dgn	PLOT DATE: 19-MAY-2005
IPARM FILE NAME: re039lr.l	SURVEY DATE: 12-88
SURVEYED BY: MOREAU	DRAWN BY: PUR/MGN
SQUAD LEADER: NYQUIST	
R. O. W. SHEET 9 OF 11 SHEETS	18 OF 106 SHEETS

MAR 27 2008

9