


PLAN	REVISED	DATE	BY
NOTE BOOK			
ALIGNMENT CHECKED			
RT. OF WAY CHECKED			

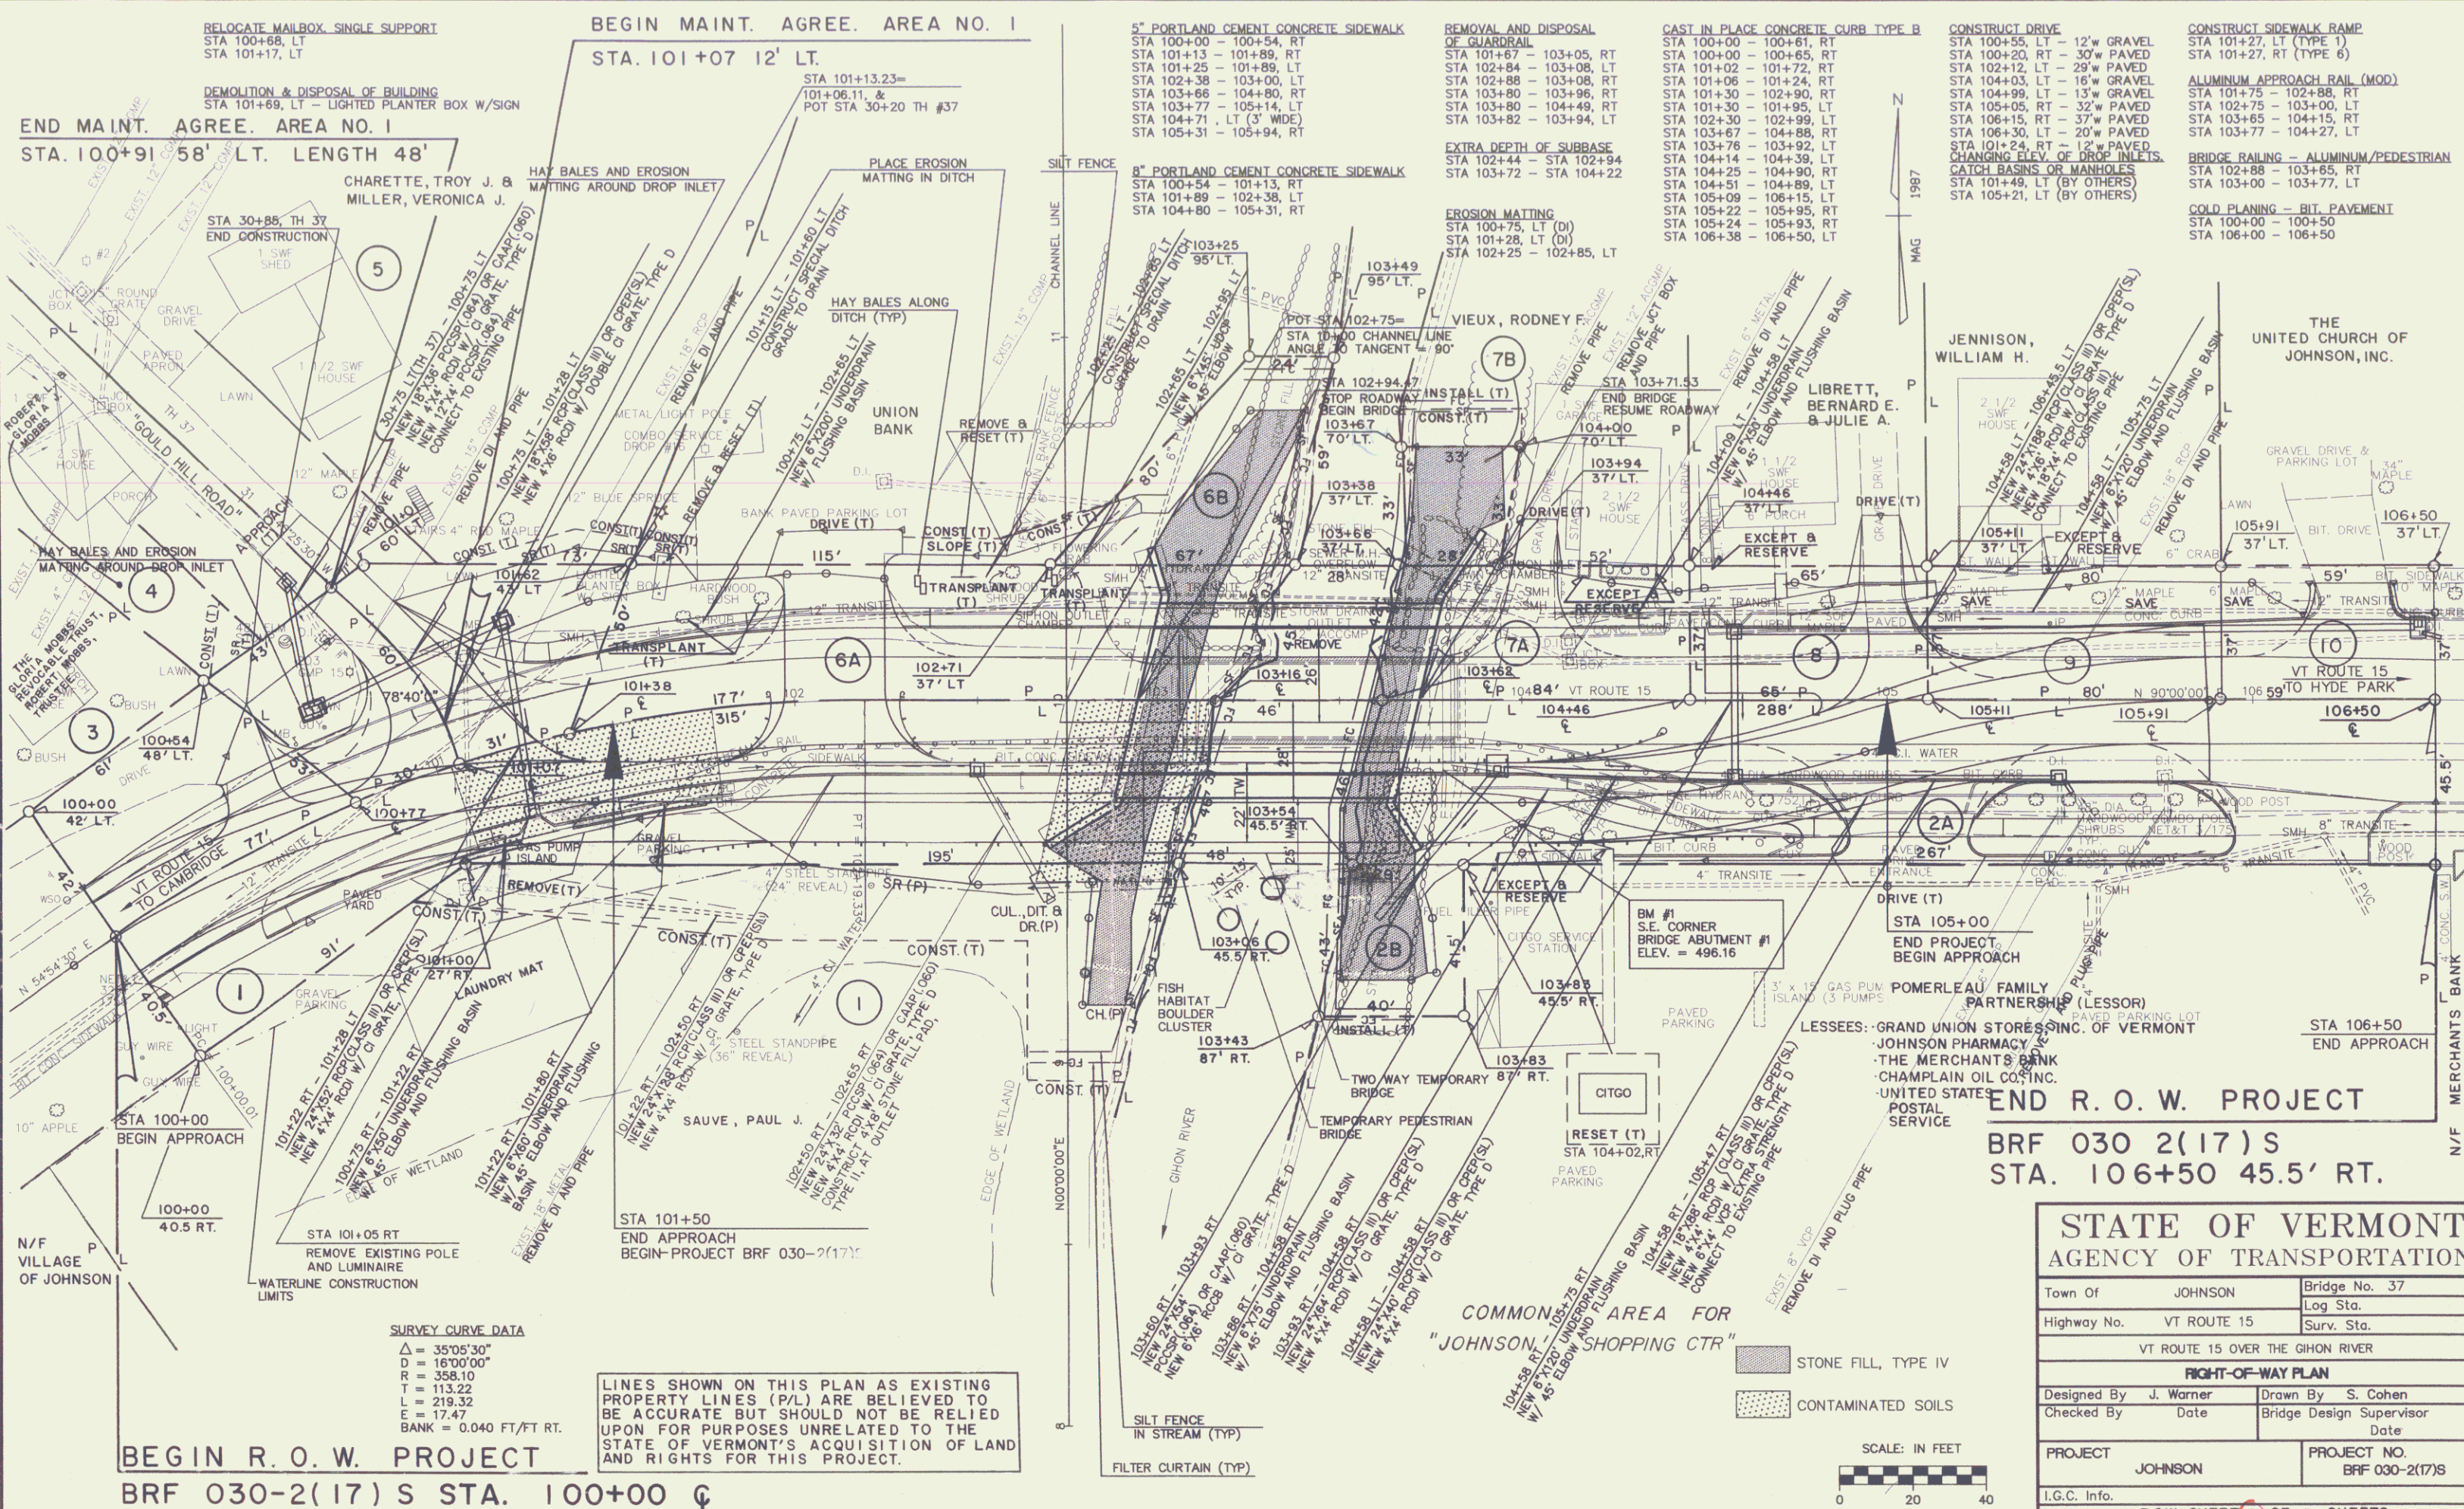

SURVEY CURVE DATA
 $\Delta = 35^{\circ}05'30''$
 $D = 16^{\circ}00'00''$
 $R = 358.10$
 $T = 113.22$
 $L = 219.32$
 $E = 17.47$
 $BANK = 0.040 \text{ FT/FT RT.}$

LINES SHOWN ON THIS PLAN AS EXISTING PROPERTY LINES (P/L) ARE BELIEVED TO BE ACCURATE BUT SHOULD NOT BE RELIED UPON FOR PURPOSES UNRELATED TO THE STATE OF VERMONT'S ACQUISITION OF LAND AND RIGHTS FOR THIS PROJECT.

BEGIN R.O.W. PROJECT
BRF 030-2(17) S STA. 100+00

STATE OF VERMONT	
AGENCY OF TRANSPORTATION	
Town Of	JOHNSON
Highway No.	VT ROUTE 15
VT ROUTE 15 OVER THE GHON RIVER	
RIGHT-OF-WAY PLAN	
Designed By	J. Warner
Checked By	Date
Drawn By	S. Cohen
Bridge Design Supervisor	Date
PROJECT	JOHNSON
PROJECT NO.	BRF 030-2(17)S
I.G.C. Info.	
R.O.W. SHEET 9 OF 9 SHEETS	