


SURVEY CURVE DATA
 Δ 20°14'00" RT
 D 2' - 33" - 11.17"
 R 2244.163
 T 400.42
 L 792.50
 E 35.44

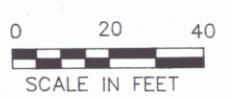

SURVEYED BY FANTONI DATE 3-86
 DRAWN BY BEYOR DATE 7-86
 SQUAD LEADER HALE
 DESIGN FILE NO. 1048VF48 DATE 5-28-91
 PLOTTED
 PROJ. NAME VERGENNES-FERRISBURG
 PROJ. NO. F 017-(5)

DATUM
 VERTICAL: NVD 1929
 HORIZONTAL: N/A

1048VF48 / 1-20

SHEET 16 OF 20 SHEETS

12