
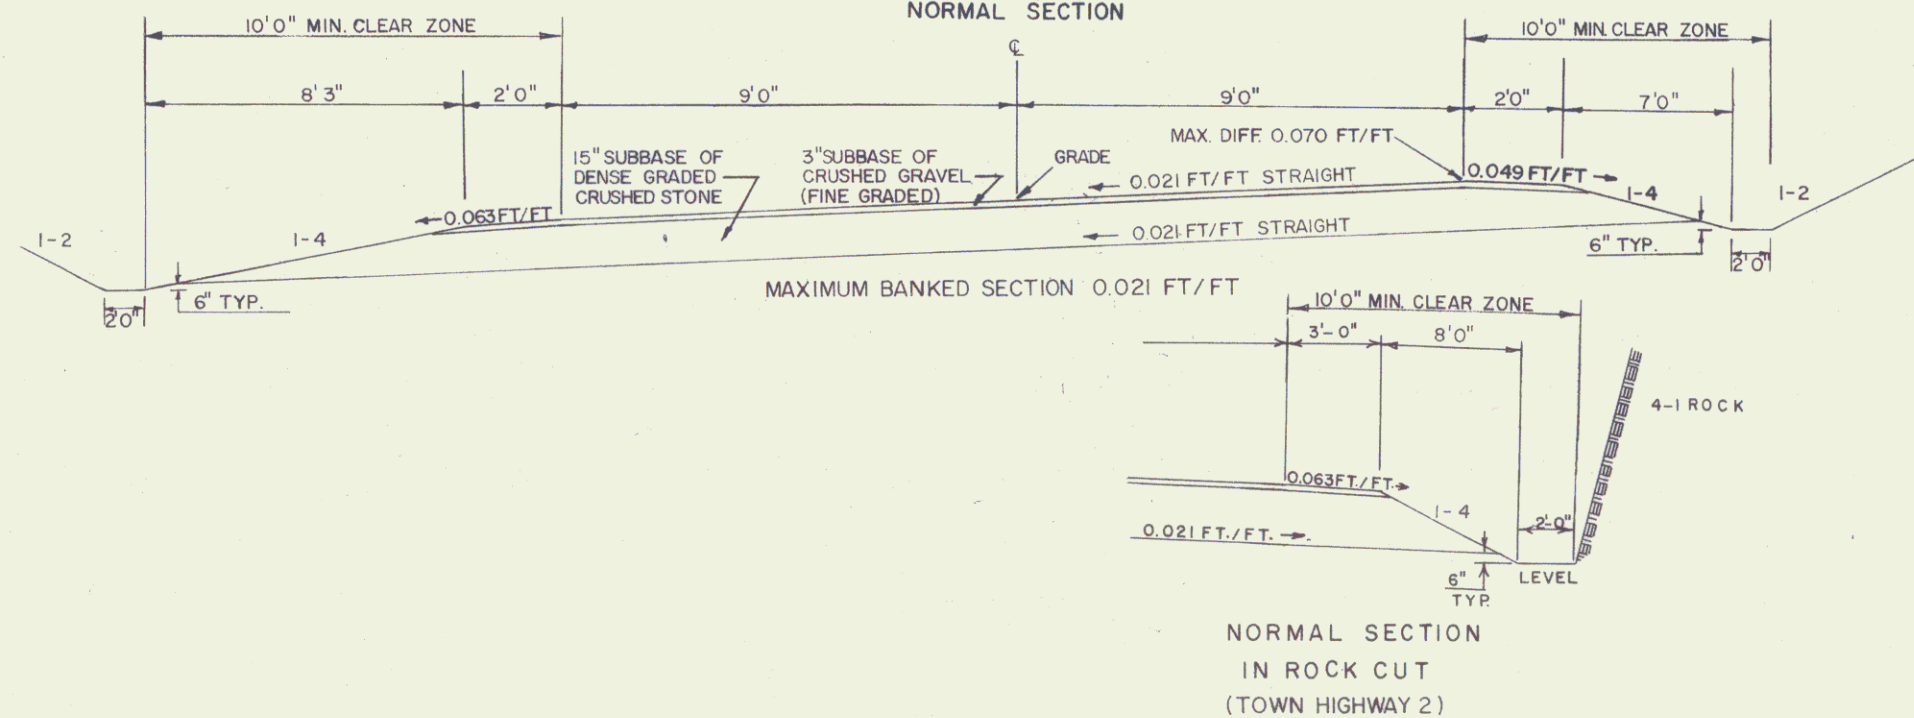
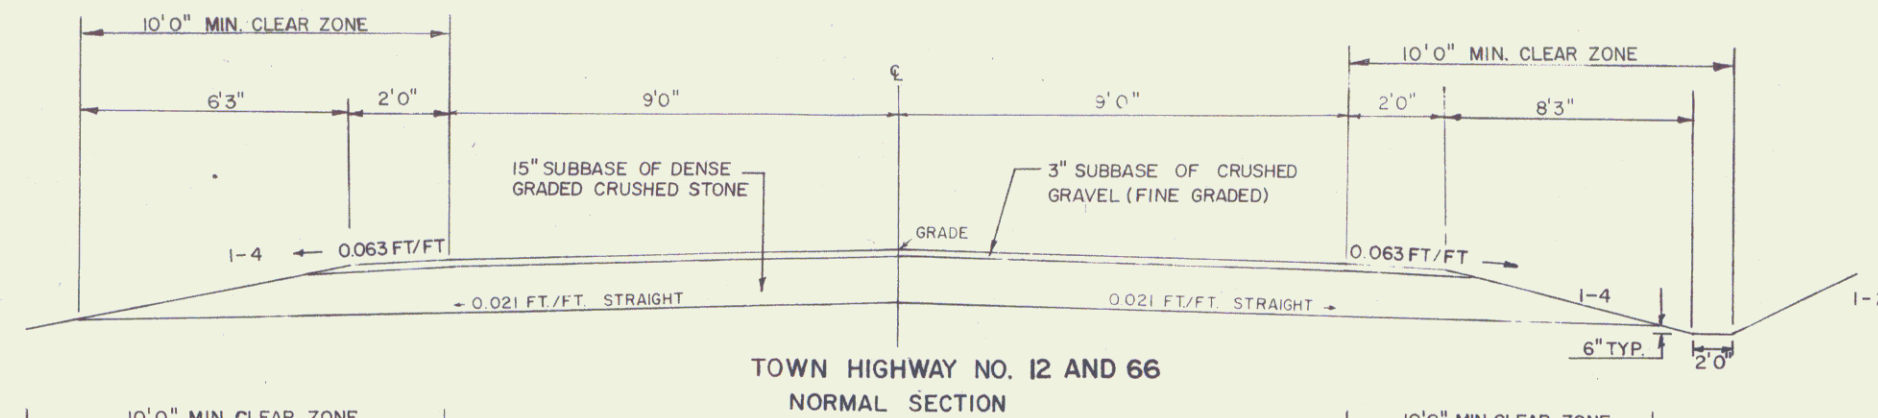


TOWN HIGHWAY TYPICAL SECTIONS

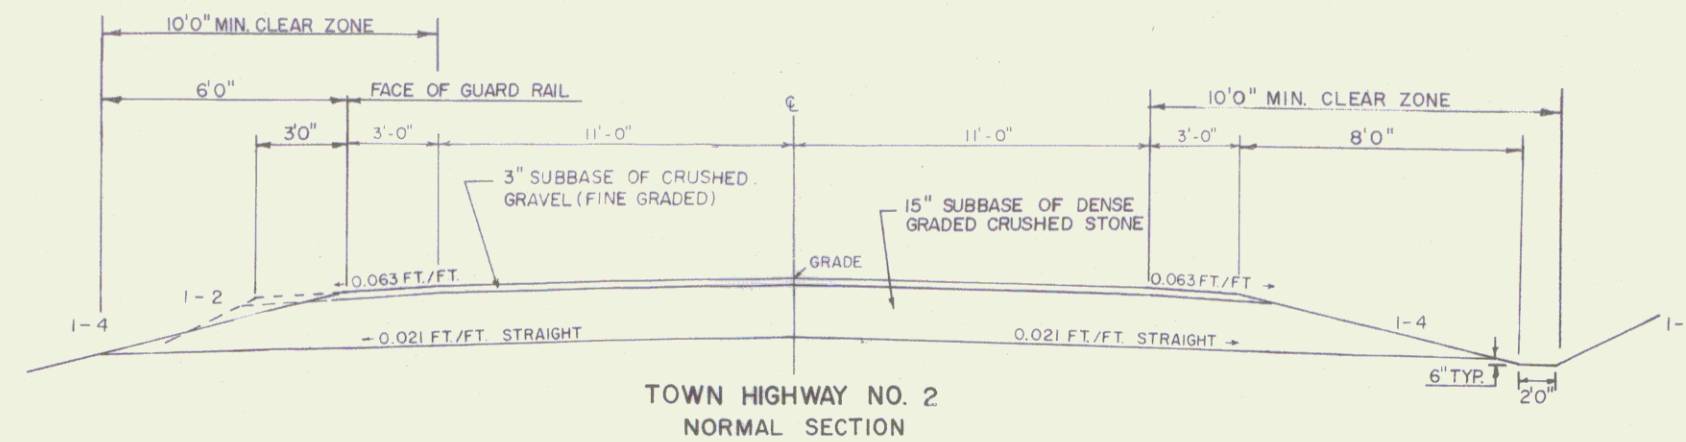

FOR GENERAL NOTES
SEE SHEET NO. 2.

SURVEYED BY _____ DATE _____
DRAWN BY _____ DATE _____
TRACED BY MCCLURE DATE 4/83
MORERTOWN-MIDDLESEX
BRS 0167(11)
R.O.W. SHEET 2 OF 11 SHEETS