

BEGIN RELINQUISHMENT NO. 1  
END OF BRIDGE MILE MARKER STA. 0137±

END RELINQUISHMENT NO. 1  
MILE MARKER STA. 0564

VT 100B

U.S. ROUTE 2

U.S. 2 16+63  
END APPROACH CONSTR.

CORSE, EVELYN S.


16

U.S. 2 15+85  
END REMOVAL OF  
BIT. CONC. PAVE.  
END 1/4" BIT. CONC.  
OVERLAY

NEW 15+13 TO 15+80 BIT.  
OR C/S REP. FOR  
REPLACE C/S USING CL. III  
P 15+80 C/S USING DI  
CONNECT TO EXISTING PIPE

17

N/F SOULE

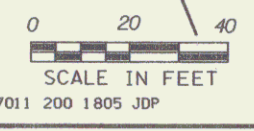

0167011 200 1805 JDP

DATUM  
VERTICAL \_\_\_\_\_  
HORIZONTAL \_\_\_\_\_

EXCAVATION OF  
SURFACES OF PAVEMENTS  
STA. 15+23 ~ 16+63 LT.

2" TOPSOIL  
STA. 15+23 ~ 16+63 LT.

08-01-94	REVISION 27
02-02-94	REVISION 20
01-25-94	REVISION 18
01-06-94	REVISION 10

SURVEYED BY \_\_\_\_\_ DATE \_\_\_\_\_  
DRAWN BY SQUADB \_\_\_\_\_ DATE \_\_\_\_\_  
SQUAD LEADER \_\_\_\_\_  
DESIGN FILE NO. /prop/84e058/re058zzz.dgn  
IPARM FILE re05813r.l DATE PLOTTED 03-AUG-1994  
**MORETOWN - MIDDLESEX  
BRS 0167(II)**  
R.O.W. SHEET 9A OF 11 SHEETS

MAR 23 2008