

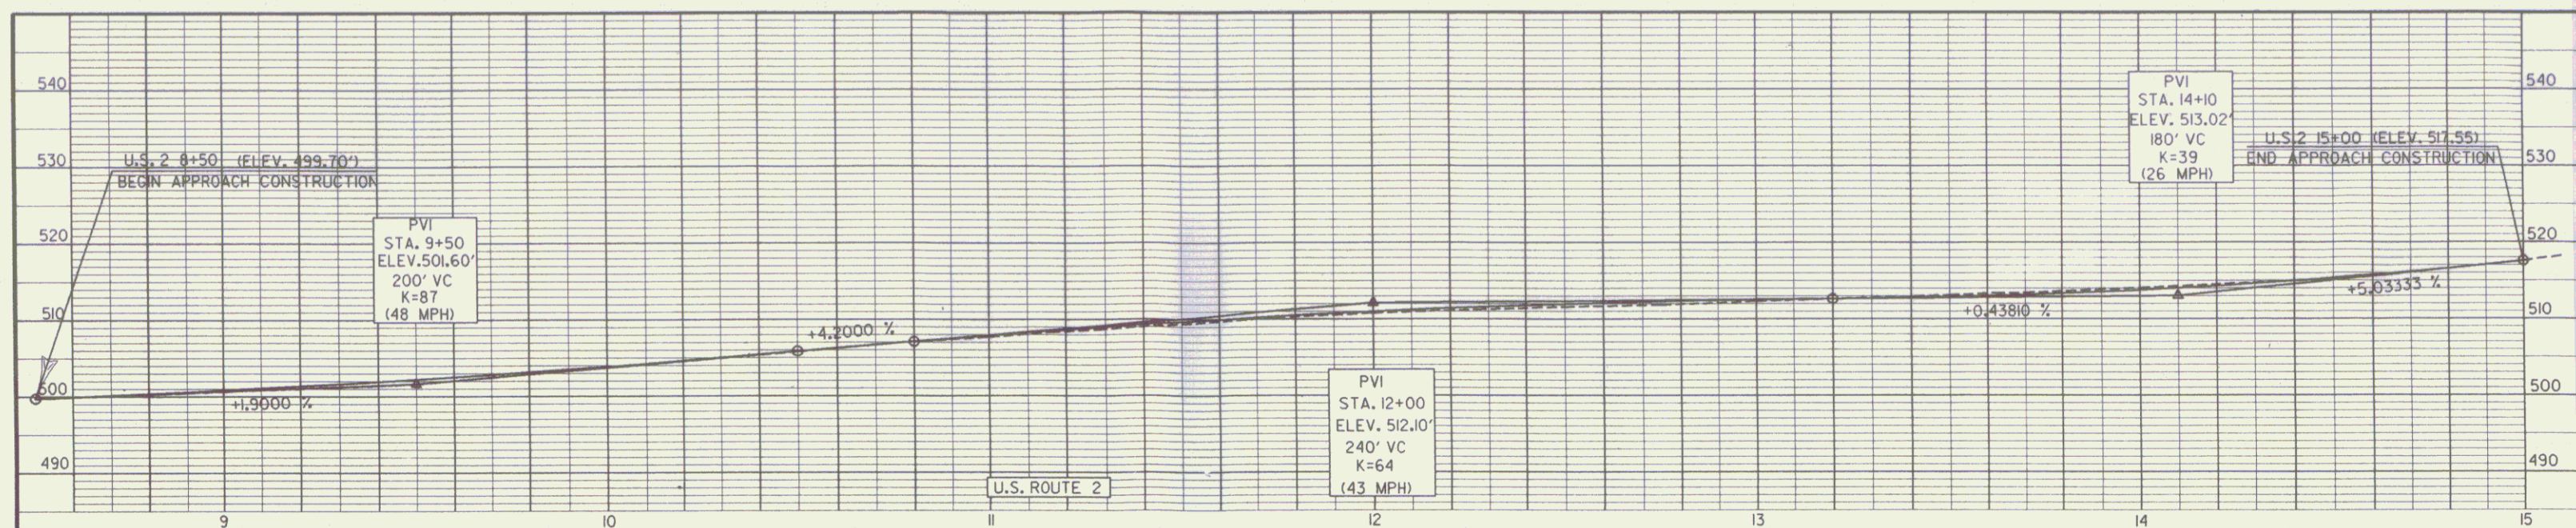
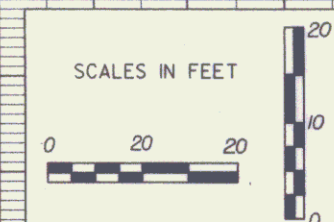


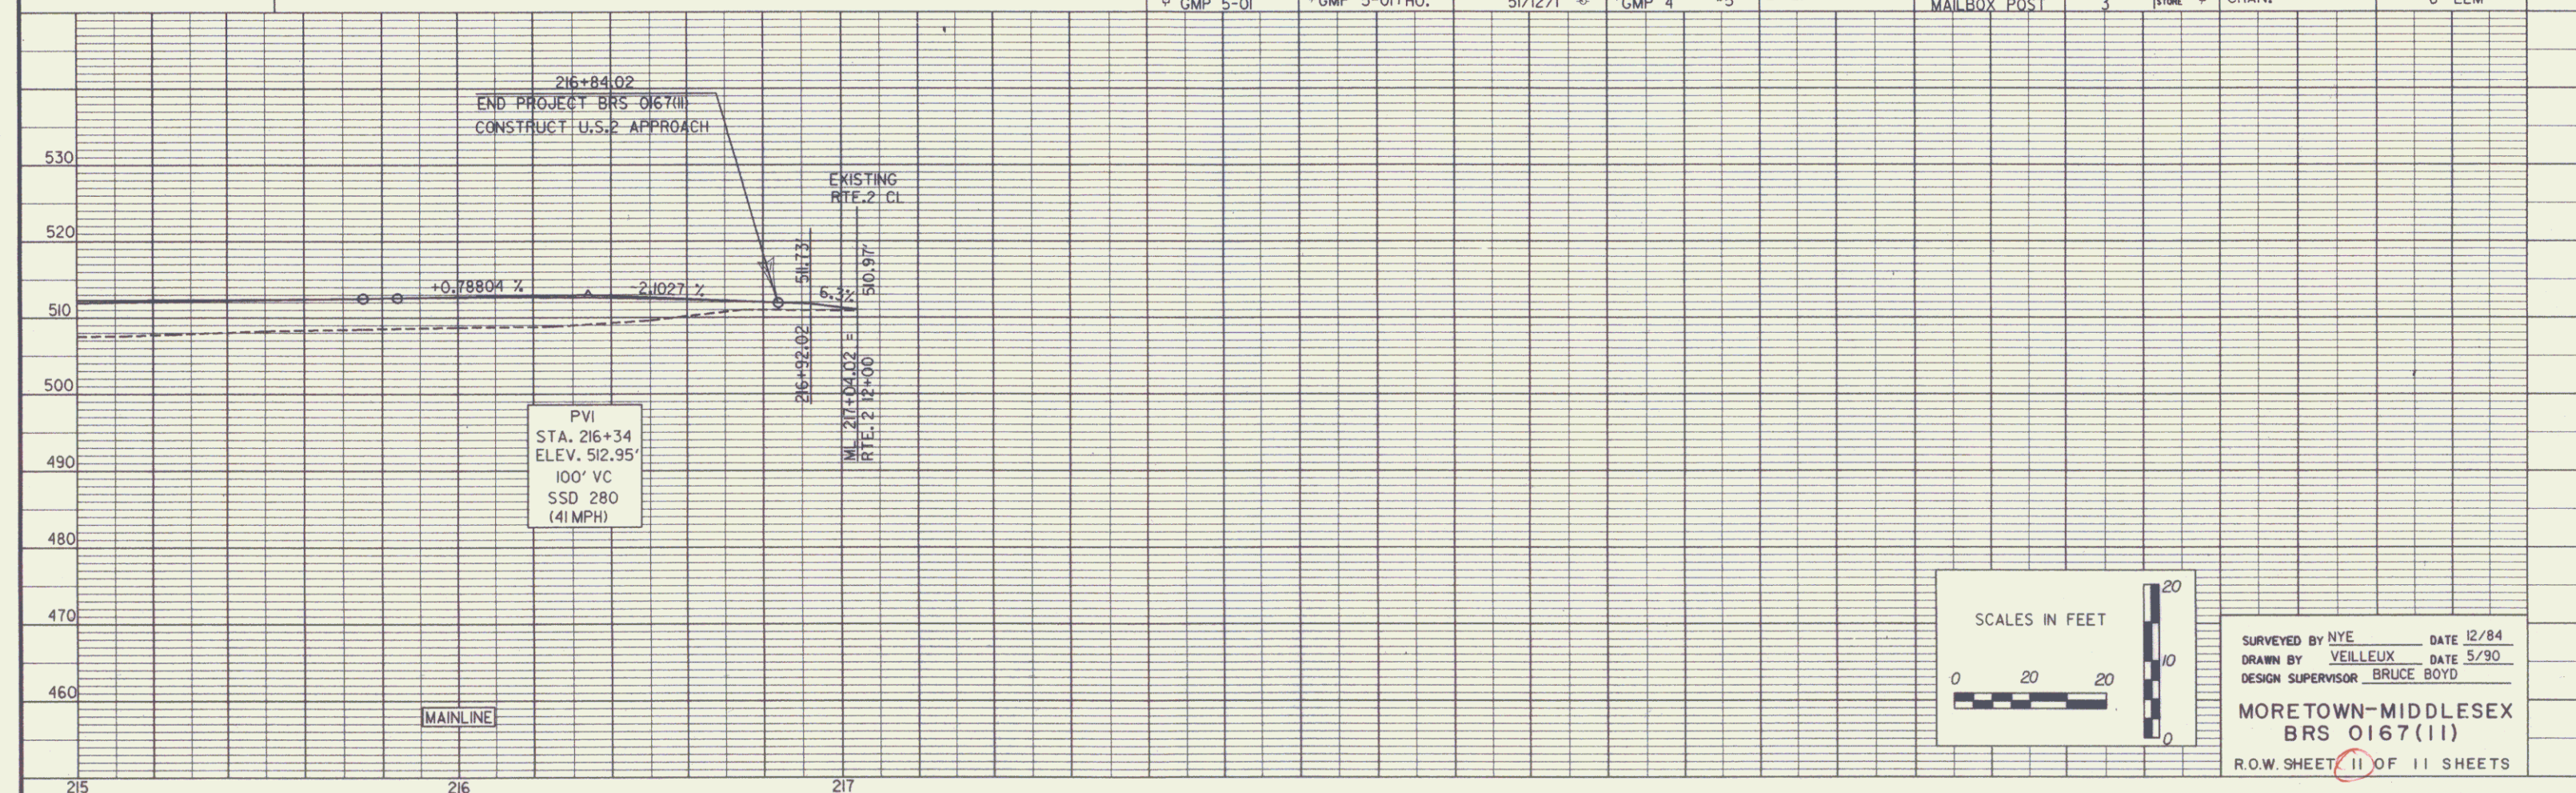

84E08P2

DATUM  
VERTICAL NGVD 1929  
HORIZONTAL N/A

DATE PLOTTED 5-SEP-1990

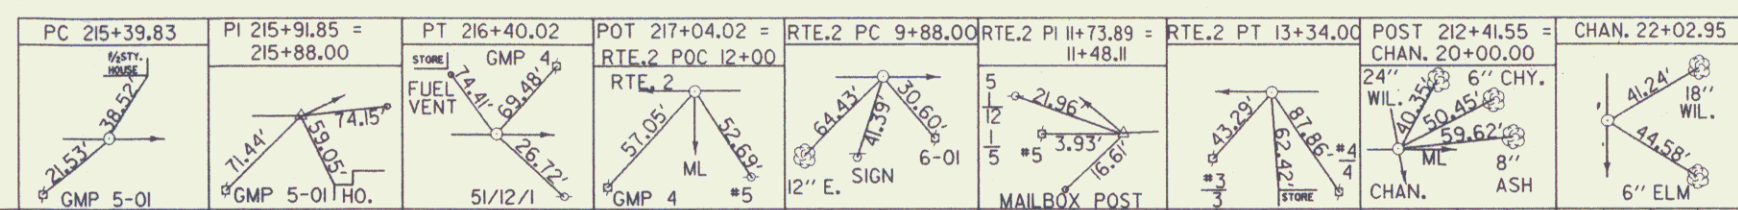

SURVEYED BY NYE DATE 12/84  
DRAWN BY VEILLEUX DATE 5/90  
DESIGN SUPERVISOR BRUCE BOYD  
MORETOWN-MIDDLESEX  
BRS 0167(II)  
R.O.W. SHEET 11 OF 11 SHEETS

MAR 23 2m

12