
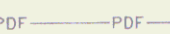
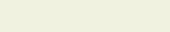
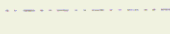

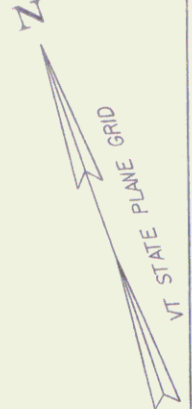
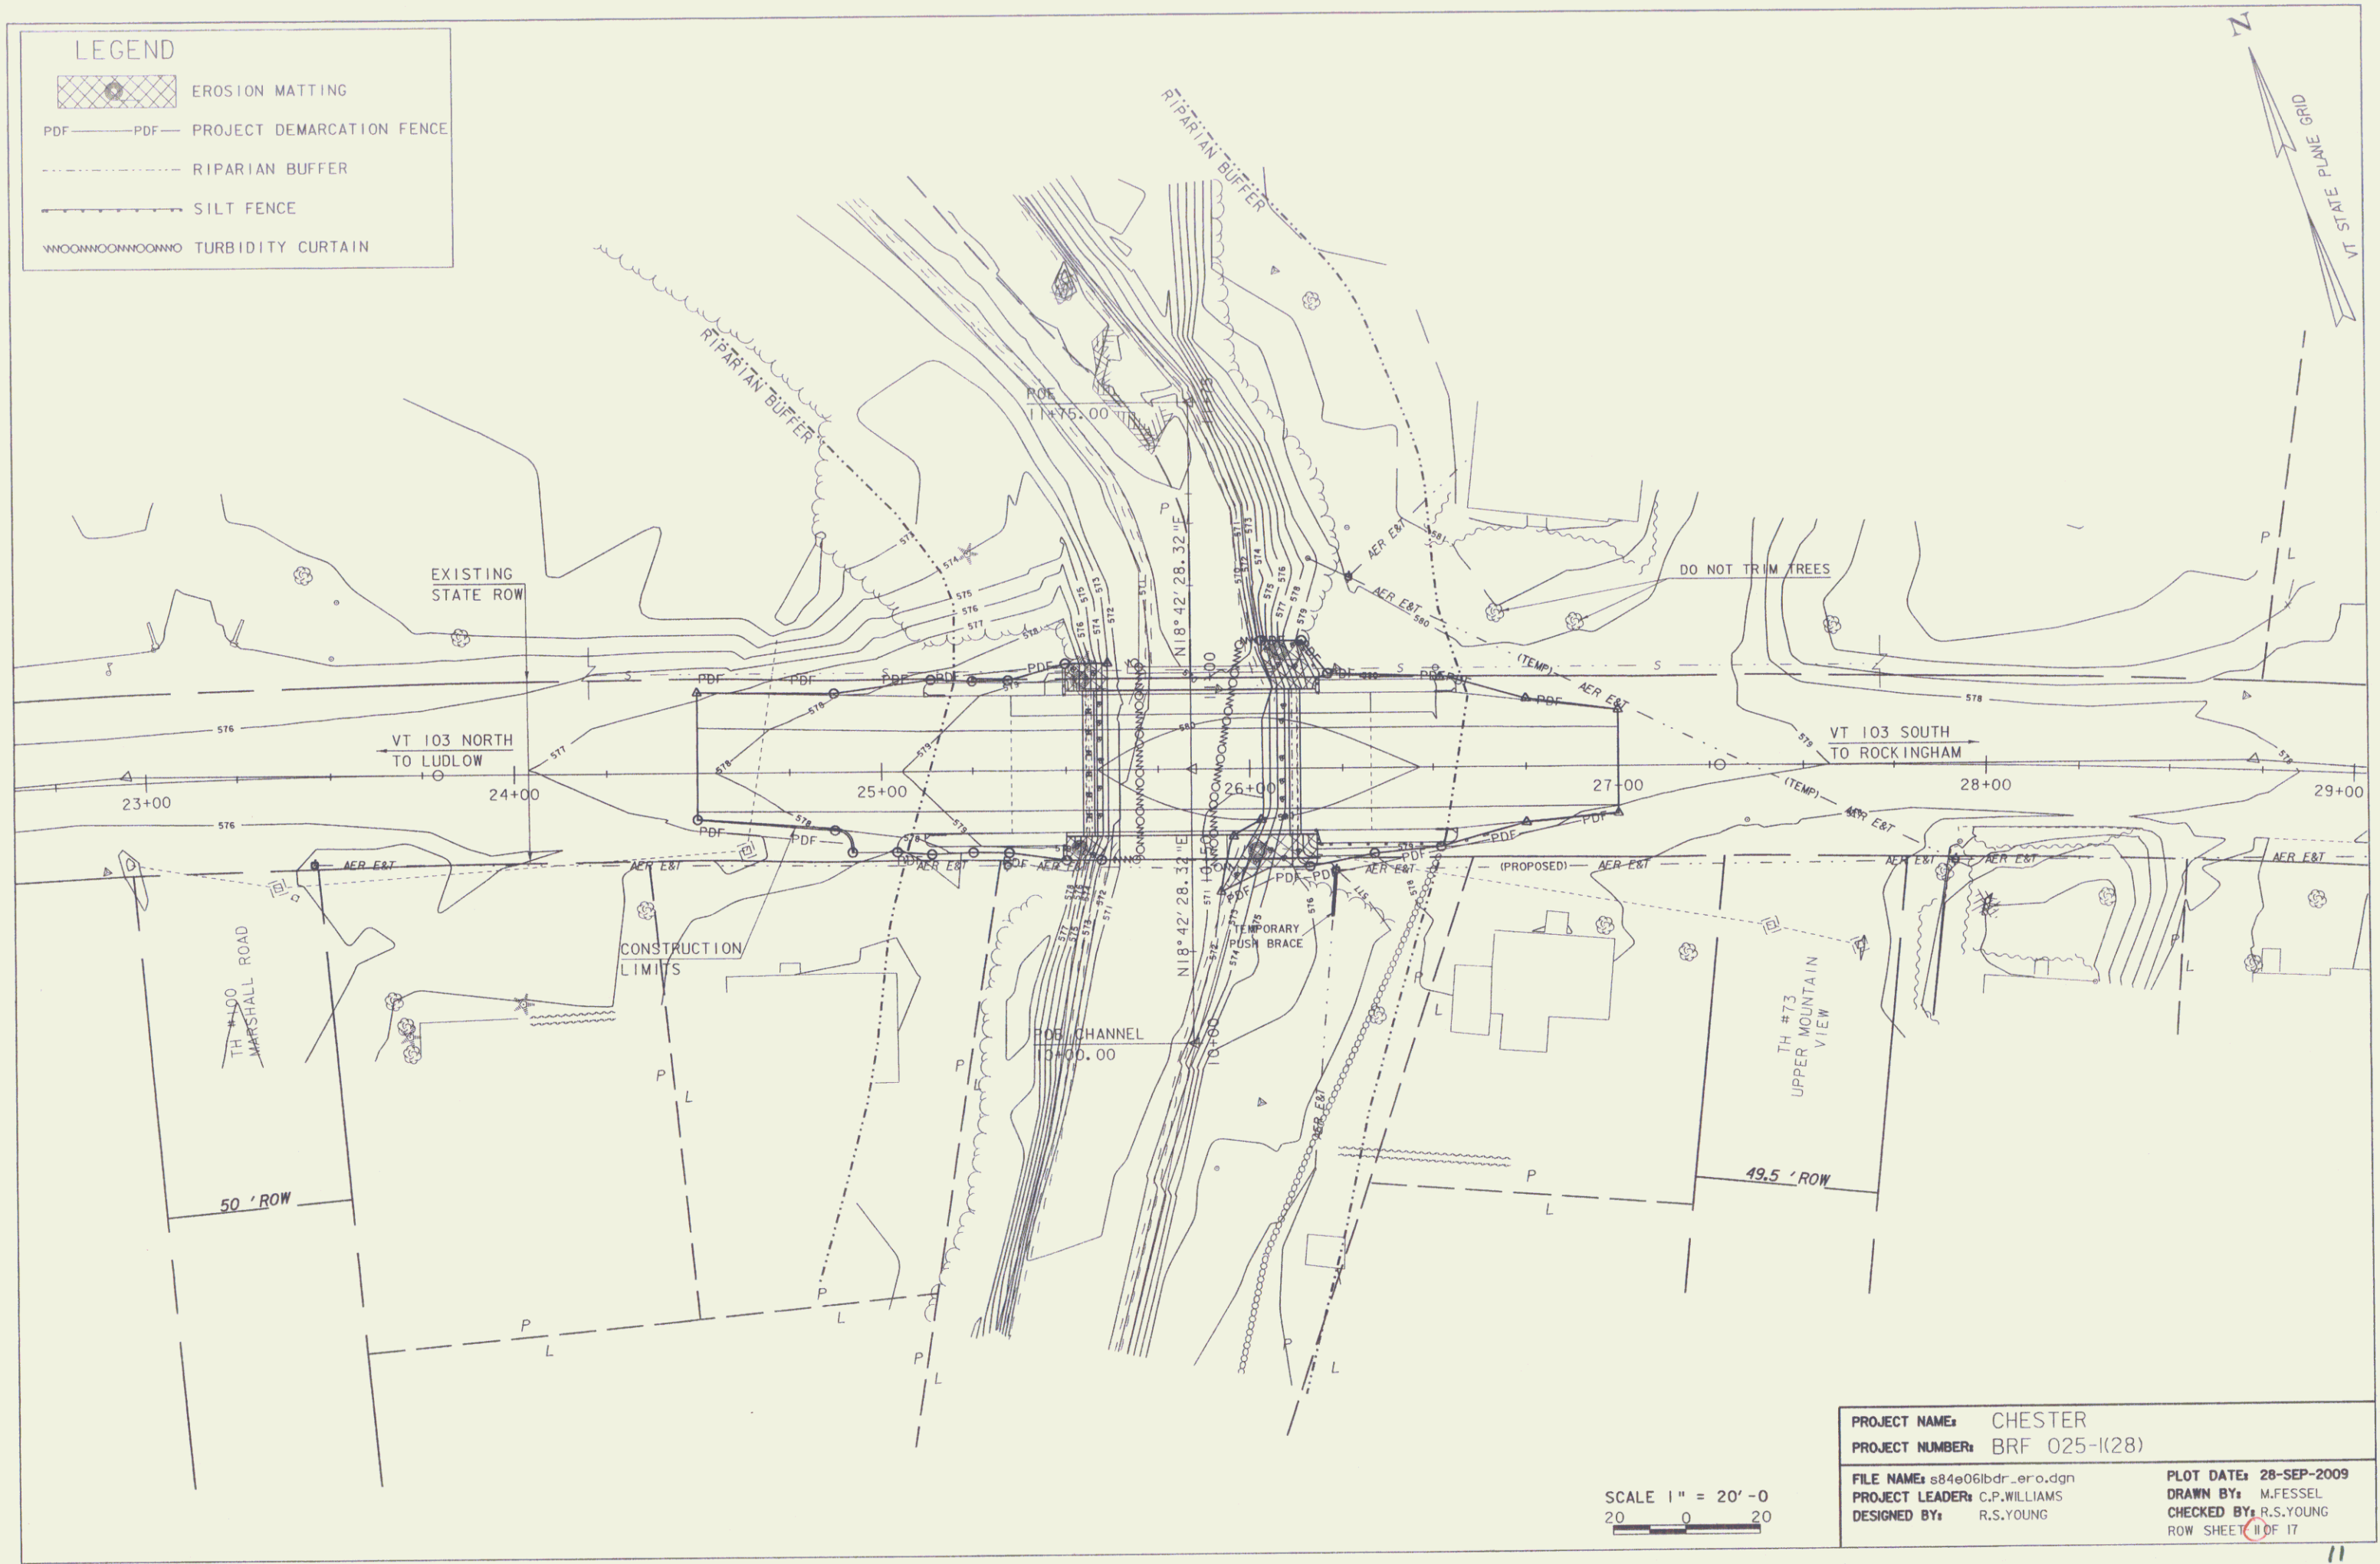


LEGEND

-  EROSION MATTING
-  PROJECT DEMARCATION FENCE
-  RIPARIAN BUFFER
-  SILT FENCE
-  TURBIDITY CURTAIN



SCALE 1" = 20'-0"
 20 0 20

PROJECT NAME:	CHESTER	PLOT DATE:	28-SEP-2009
PROJECT NUMBER:	BRF 025-1(28)	DRAWN BY:	M.FESSEL
FILE NAME:	s84e06lbr_ero.dgn	CHECKED BY:	R.S.YOUNG
PROJECT LEADER:	C.P.WILLIAMS	ROW SHEET:	11 OF 17