
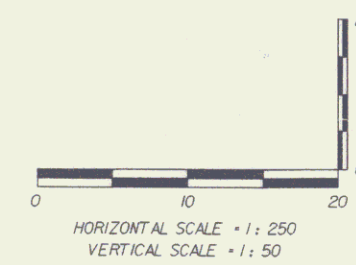


TOWN HIGHWAY #1 Profile

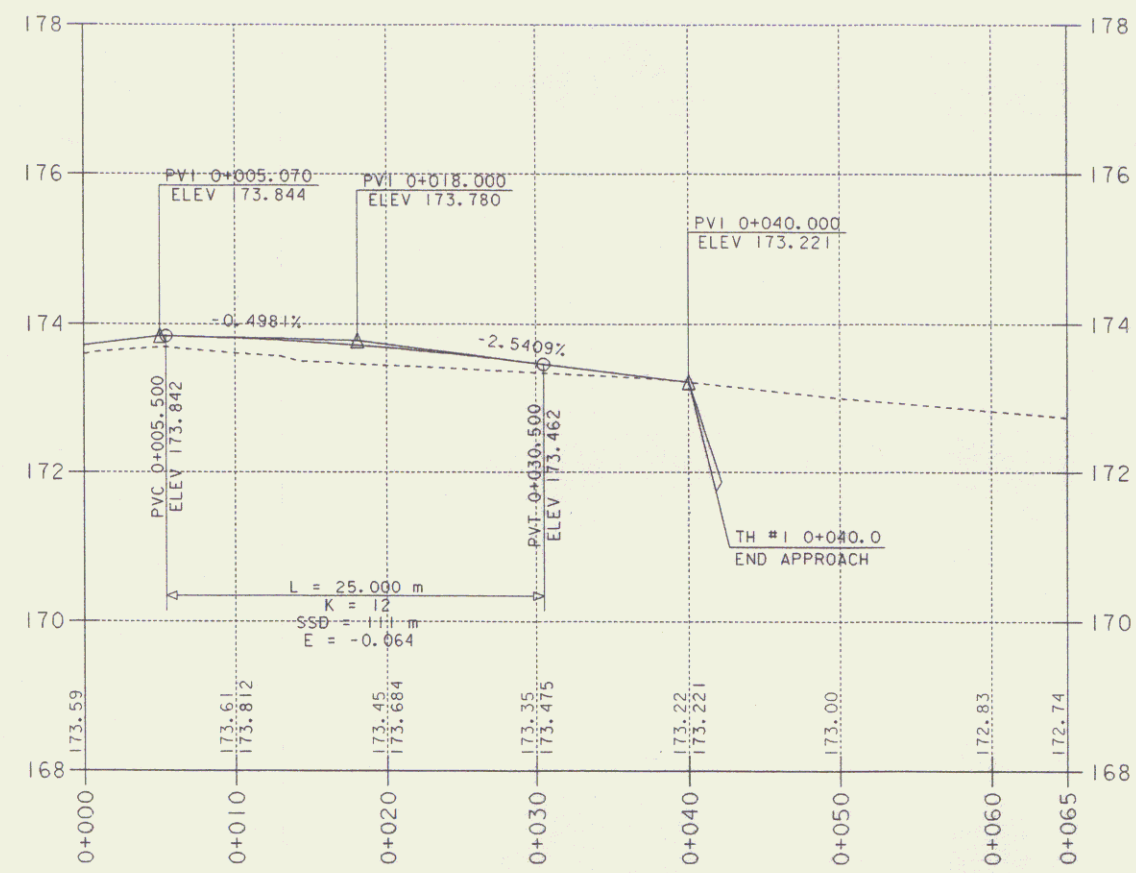

PROJECT NAME:	TUNBRIDGE
PROJECT NUMBER:	BRS_0169(6)
FILE NAME:	z88e063/struc1/se063ssldo
PROJECT LEADER:	A. BOBIALUPE
DESIGNED BY:	L. BULLOCK
FILE NAME:	z88e063/str/se063pf31
PLOT DATE:	24-DEC-2002
DRAWN BY:	L. BULLOCK
CHECKED BY:	
ROW SHEET	7 OF 17