
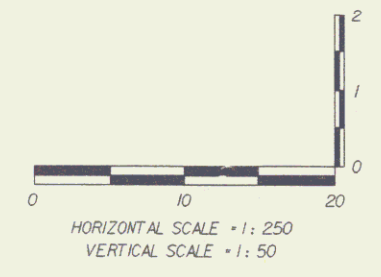


TOWN HIGHWAY #75 Profile

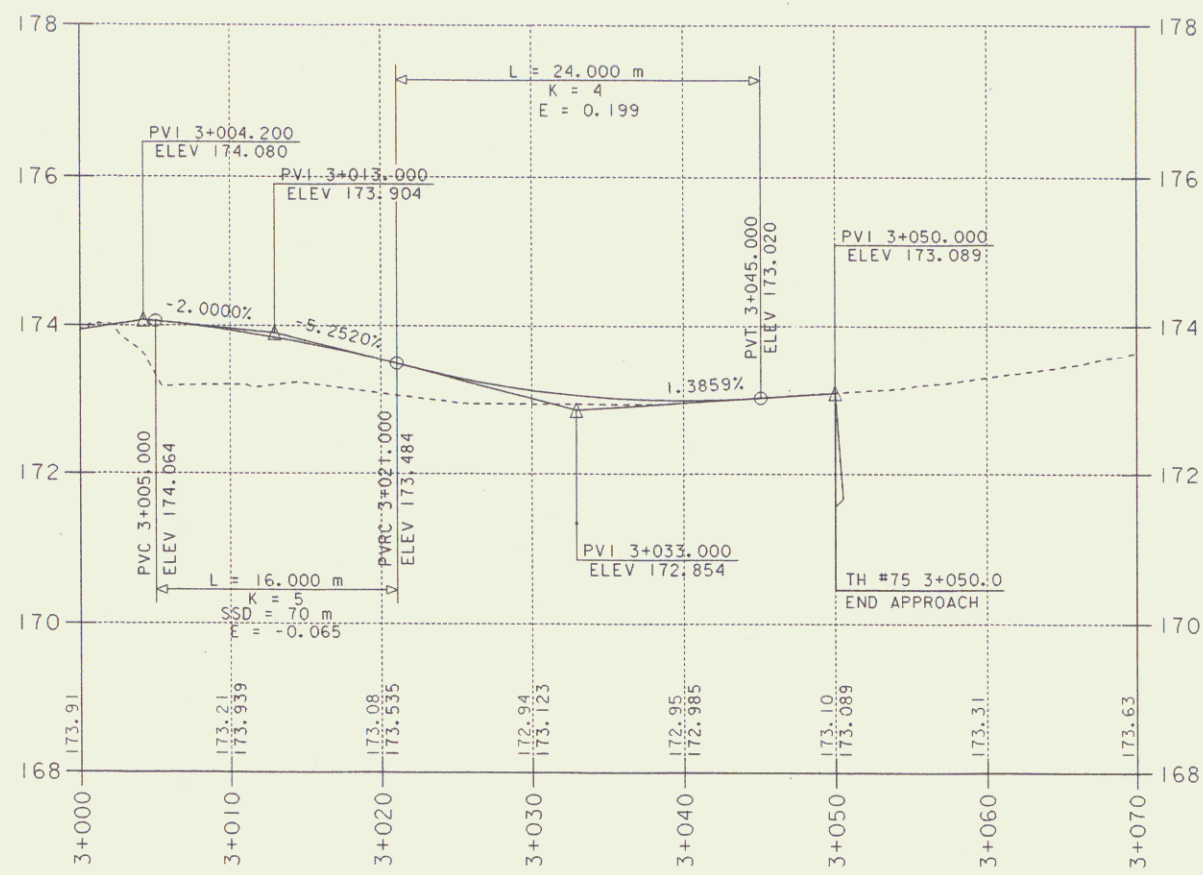

PROJECT NAME:	TUNBRIDGE
PROJECT NUMBER:	BBS_0169(6)
FILE NAME:	z89e063/sicwct/se063xsl.dwg
PROJECT LEADER:	A. PORTALURI
DESIGNED BY:	L. BULLOCK
FILE NAME:	z89e063/sic/se063cfd.dwg
PLOT DATE:	24-DEC-2002
DRAWN BY:	L. BULLOCK
CHECKED BY:	
ROW SHEET	8 OF 17

10