

BEGIN MAINT. AGREEMENT ZONE #1  
 TH #75 3+004.226 CL  
 LENGTH 6.293M (21')  
 END MAINT. AGREEMENT ZONE #1  
 TH #75 3+010.519 CL

REINFORCED CONCRETE RETAINING WALL  
 M. 5+200 LT. - M. 5+220 LT.  
 M. 5+205 LT. - M. 5+220 LT.

CONSTRUCT DRIVES  
 M. 5+070 RT. - 6.7 M WIDE, GRAVEL  
 M. 5+080 RT. - 3.4 M WIDE, GRAVEL  
 TH #1 0+010 RT. - 4.0 M WIDE, PAVED  
 TH #1 0+015 RT. - 11.0 M WIDE, PAVED  
 TH #75 3+011 RT. - 4.8 M WIDE, GRAVEL

BEGIN ROW PROJECT  
 BRS 0169(6)  
 STA 5+030.000  
 7.544M (24.75') LT.


HARLEY & JOYCE E. TOMLINSON  
 5+041.000  
 7.600M (24.93') LT.

5+030.000  
 7.544M (24.75') RT.

GARY H. & KIMIKO-KAWAKAMI SCHALL &  
 SUSAN E. & FRANKLIN M. SCHALL

FOR EROSION CONTROL DETAILS  
 AND NEW DRAINAGE NOTES  
 SEE R.O.W. SHEET 10 OF 17

LINES SHOWN ON THIS PLAN AS EXISTING  
 PROPERTY LINES (P/L) ARE BELIEVED TO  
 BE ACCURATE BUT SHOULD NOT BE RELIED  
 UPON FOR PURPOSES UNRELATED TO THE  
 STATE OF VERMONT'S ACQUISITION OF LAND  
 AND RIGHTS FOR THIS PROJECT.

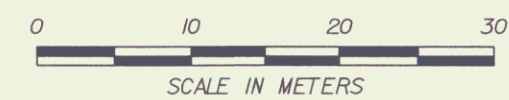

SCALE IN METERS

/84e063/str/re063rLLI

END MAINT. AGREEMENT ZONE #2  
 TH #1 0+046.200 CL  
 BEGIN MAINT. AGREEMENT ZONE #2  
 TH #1 0+005.000 CL  
 LENGTH 41.2M (135')

PROJECT NAME:	TUNBRIDGE
PROJECT NUMBER:	BRS 0169(6)
FILE NAME:	/84e063/str/re063rLLI.dgn
PROJECT LEADER:	PORTALUP
DESIGNED BY:	
R.O.W. SHEET:	15 OF 17 SHEETS
PLOT DATE:	30-MAR-2005
DRAWN BY:	L. BULLOCK
CHECKED BY:	
	SHEET 23 OF 128