


DATUM

VERTICAL	NGVD 1929
HORIZONTAL	NAD 1927

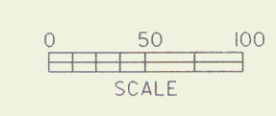

FEB 19 2003

**EROSION CONTROL SHEET**

PROJECT: <b>LUNENBURG</b>	PROJECT NO.: <b>HES 028-4(19)S</b>
DESIGN FILE NAME: /sqda/84e069/de069ero	PLOT DATE: 10-MAY-1999
IPARM FILE NAME: de069ec2	SURVEY DATE: .
SURVEYED BY: .	DRAWN BY: Jfg
SQUAD LEADER: bombardier	R. O. W. SHEET 5 OF 11 SHEETS