



POOR ORIGINAL COPY


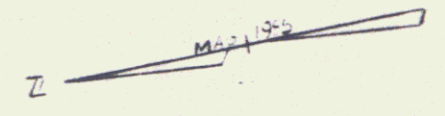


DATE	
BY	
DESIGNED	
ROUTED	
PLANNED	
DATE CHECKED	
BY	
DATE	
BY	

DATUM  
 VERTICAL ASSUMED  
 HORIZONTAL N/A

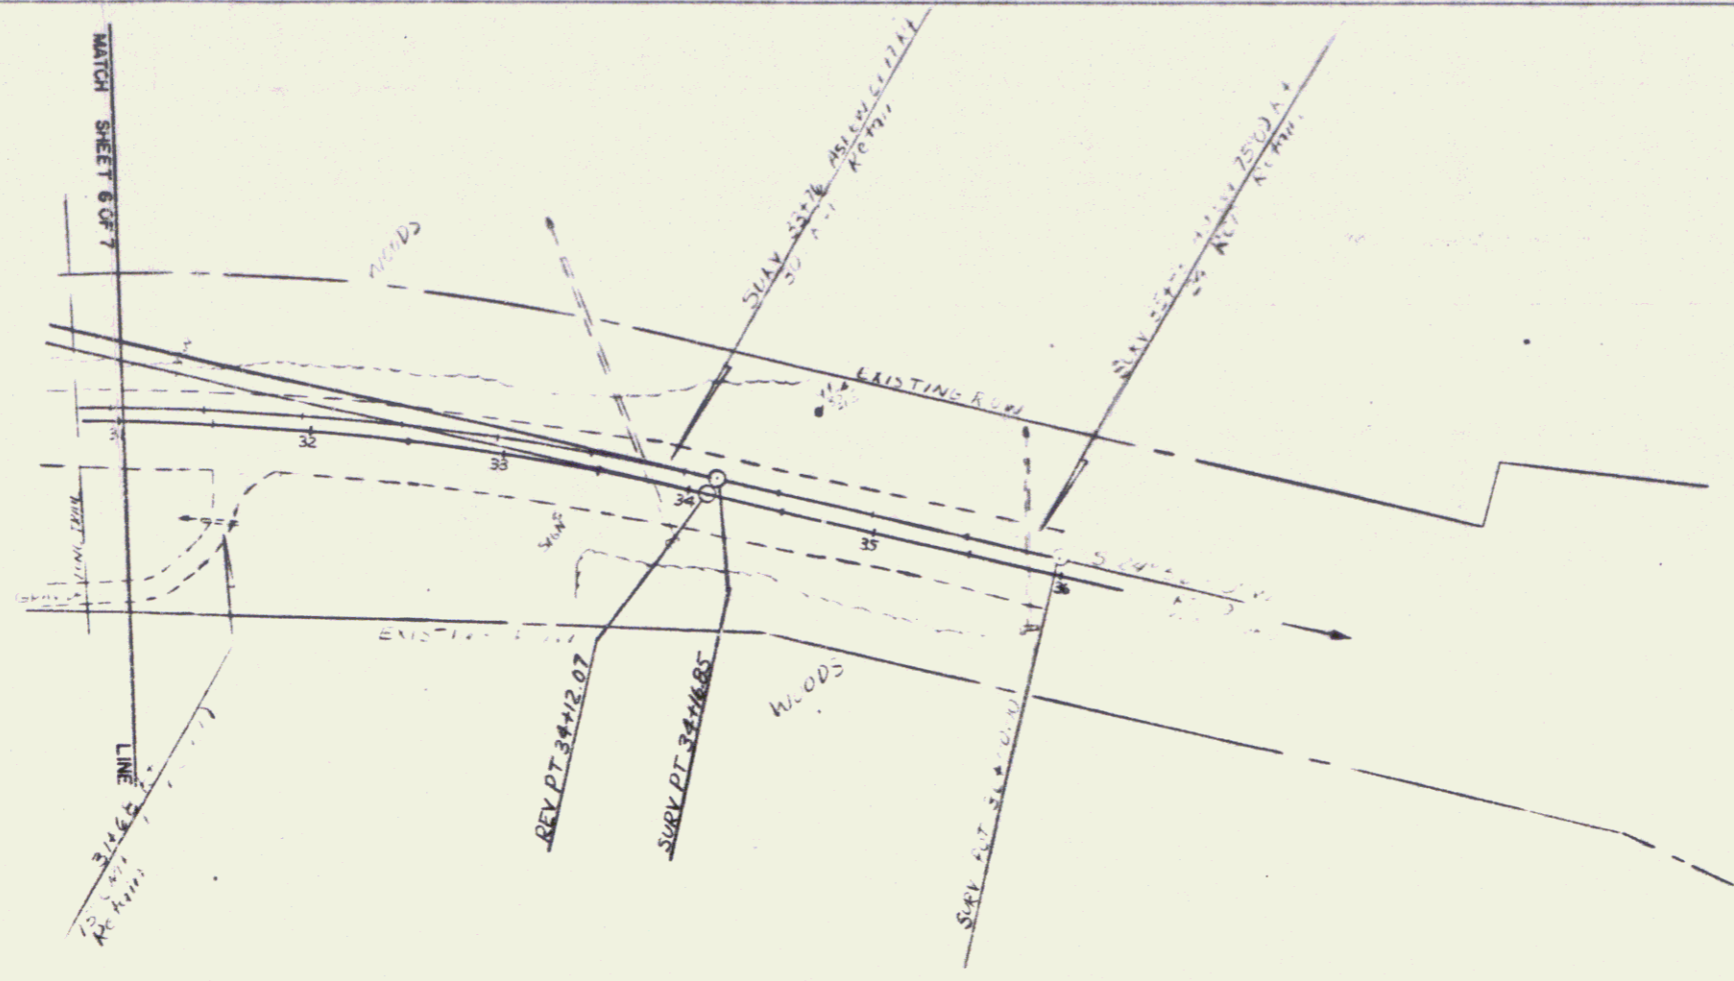

DATE	
BY	
DESIGNED	
ROUTED	
PLANNED	
DATE CHECKED	
BY	
DATE	
BY	

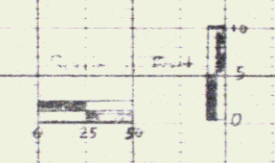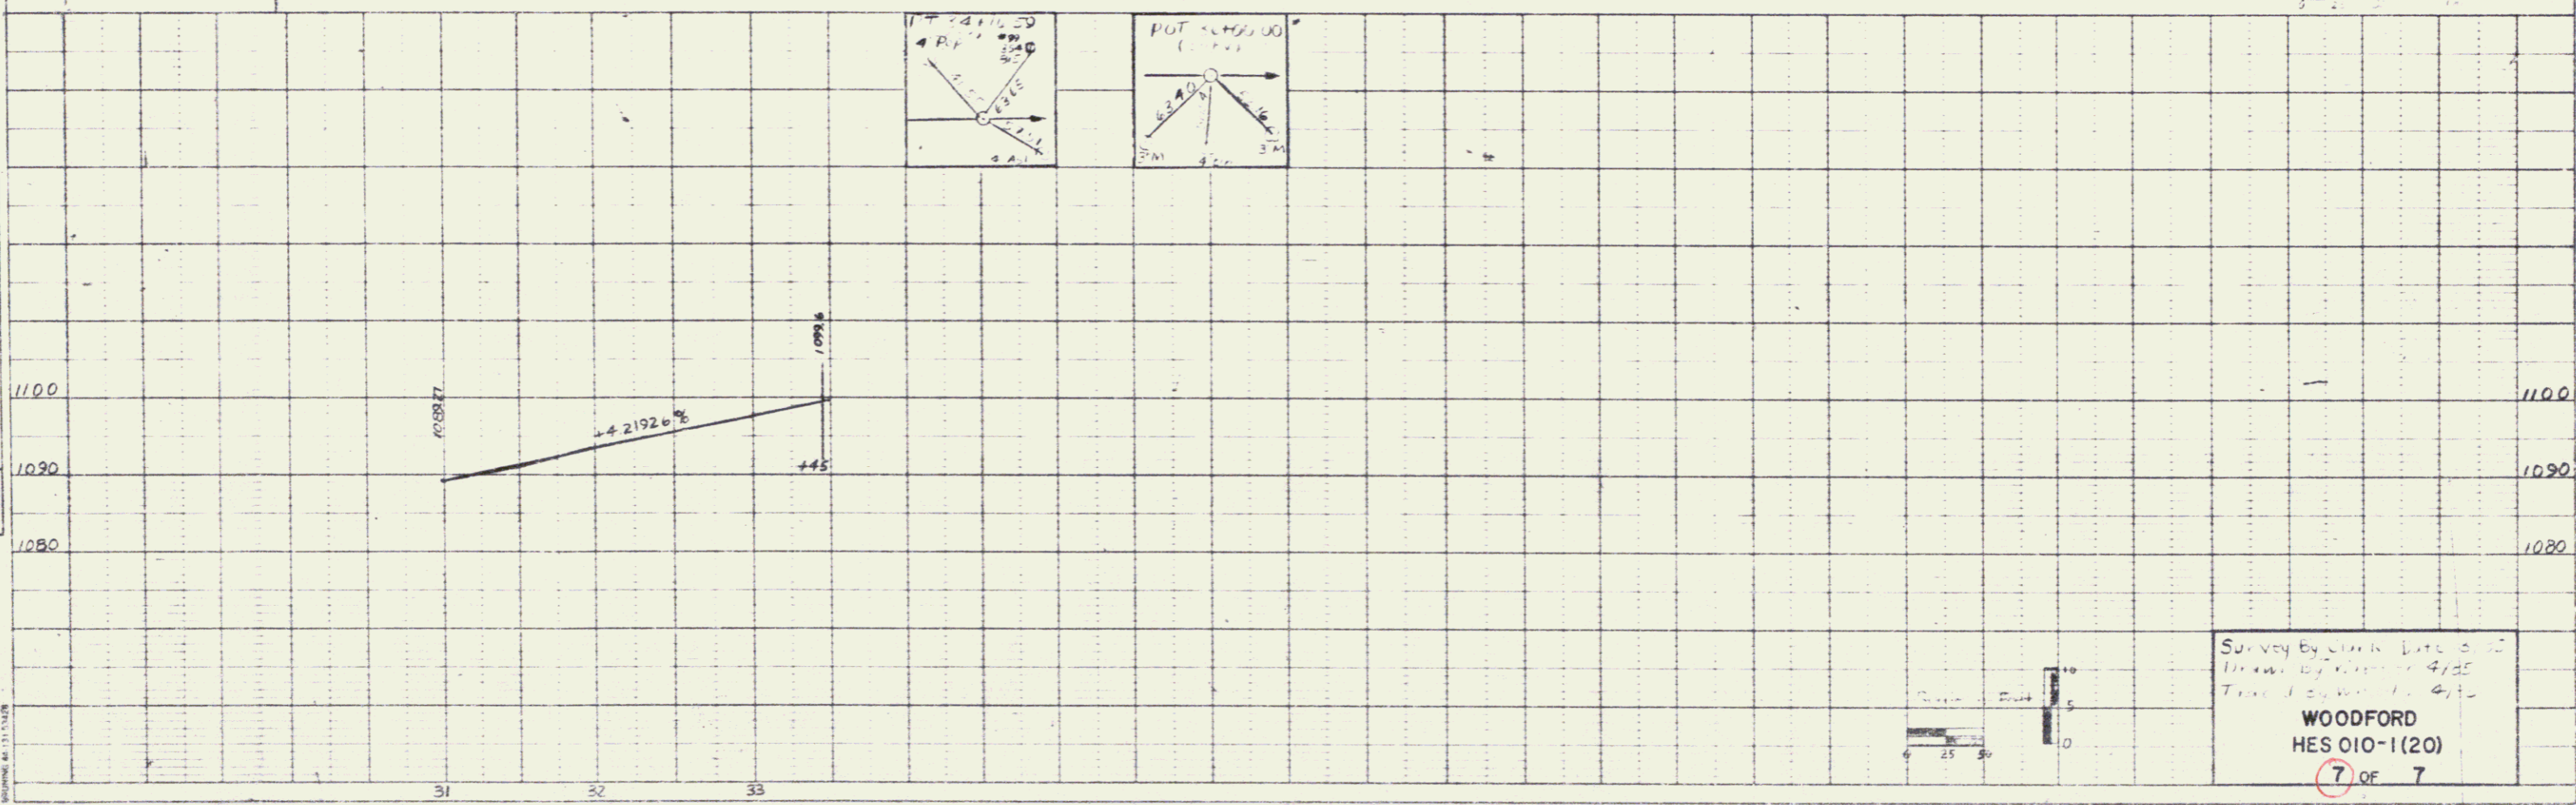

Survey By Charles Date 4/35  
 Drawn By Charles Date 4/35  
 Title WOODFORD  
**WOODFORD**  
**HES 010-1(20)**  
 7 OF 7

PLATE 1 SINGLE PLAN PROFILE  
 CHARLES BRUNING CO.