



PROJECT NOT CONSTRUCTED
TEMP RIGHTS ONLY

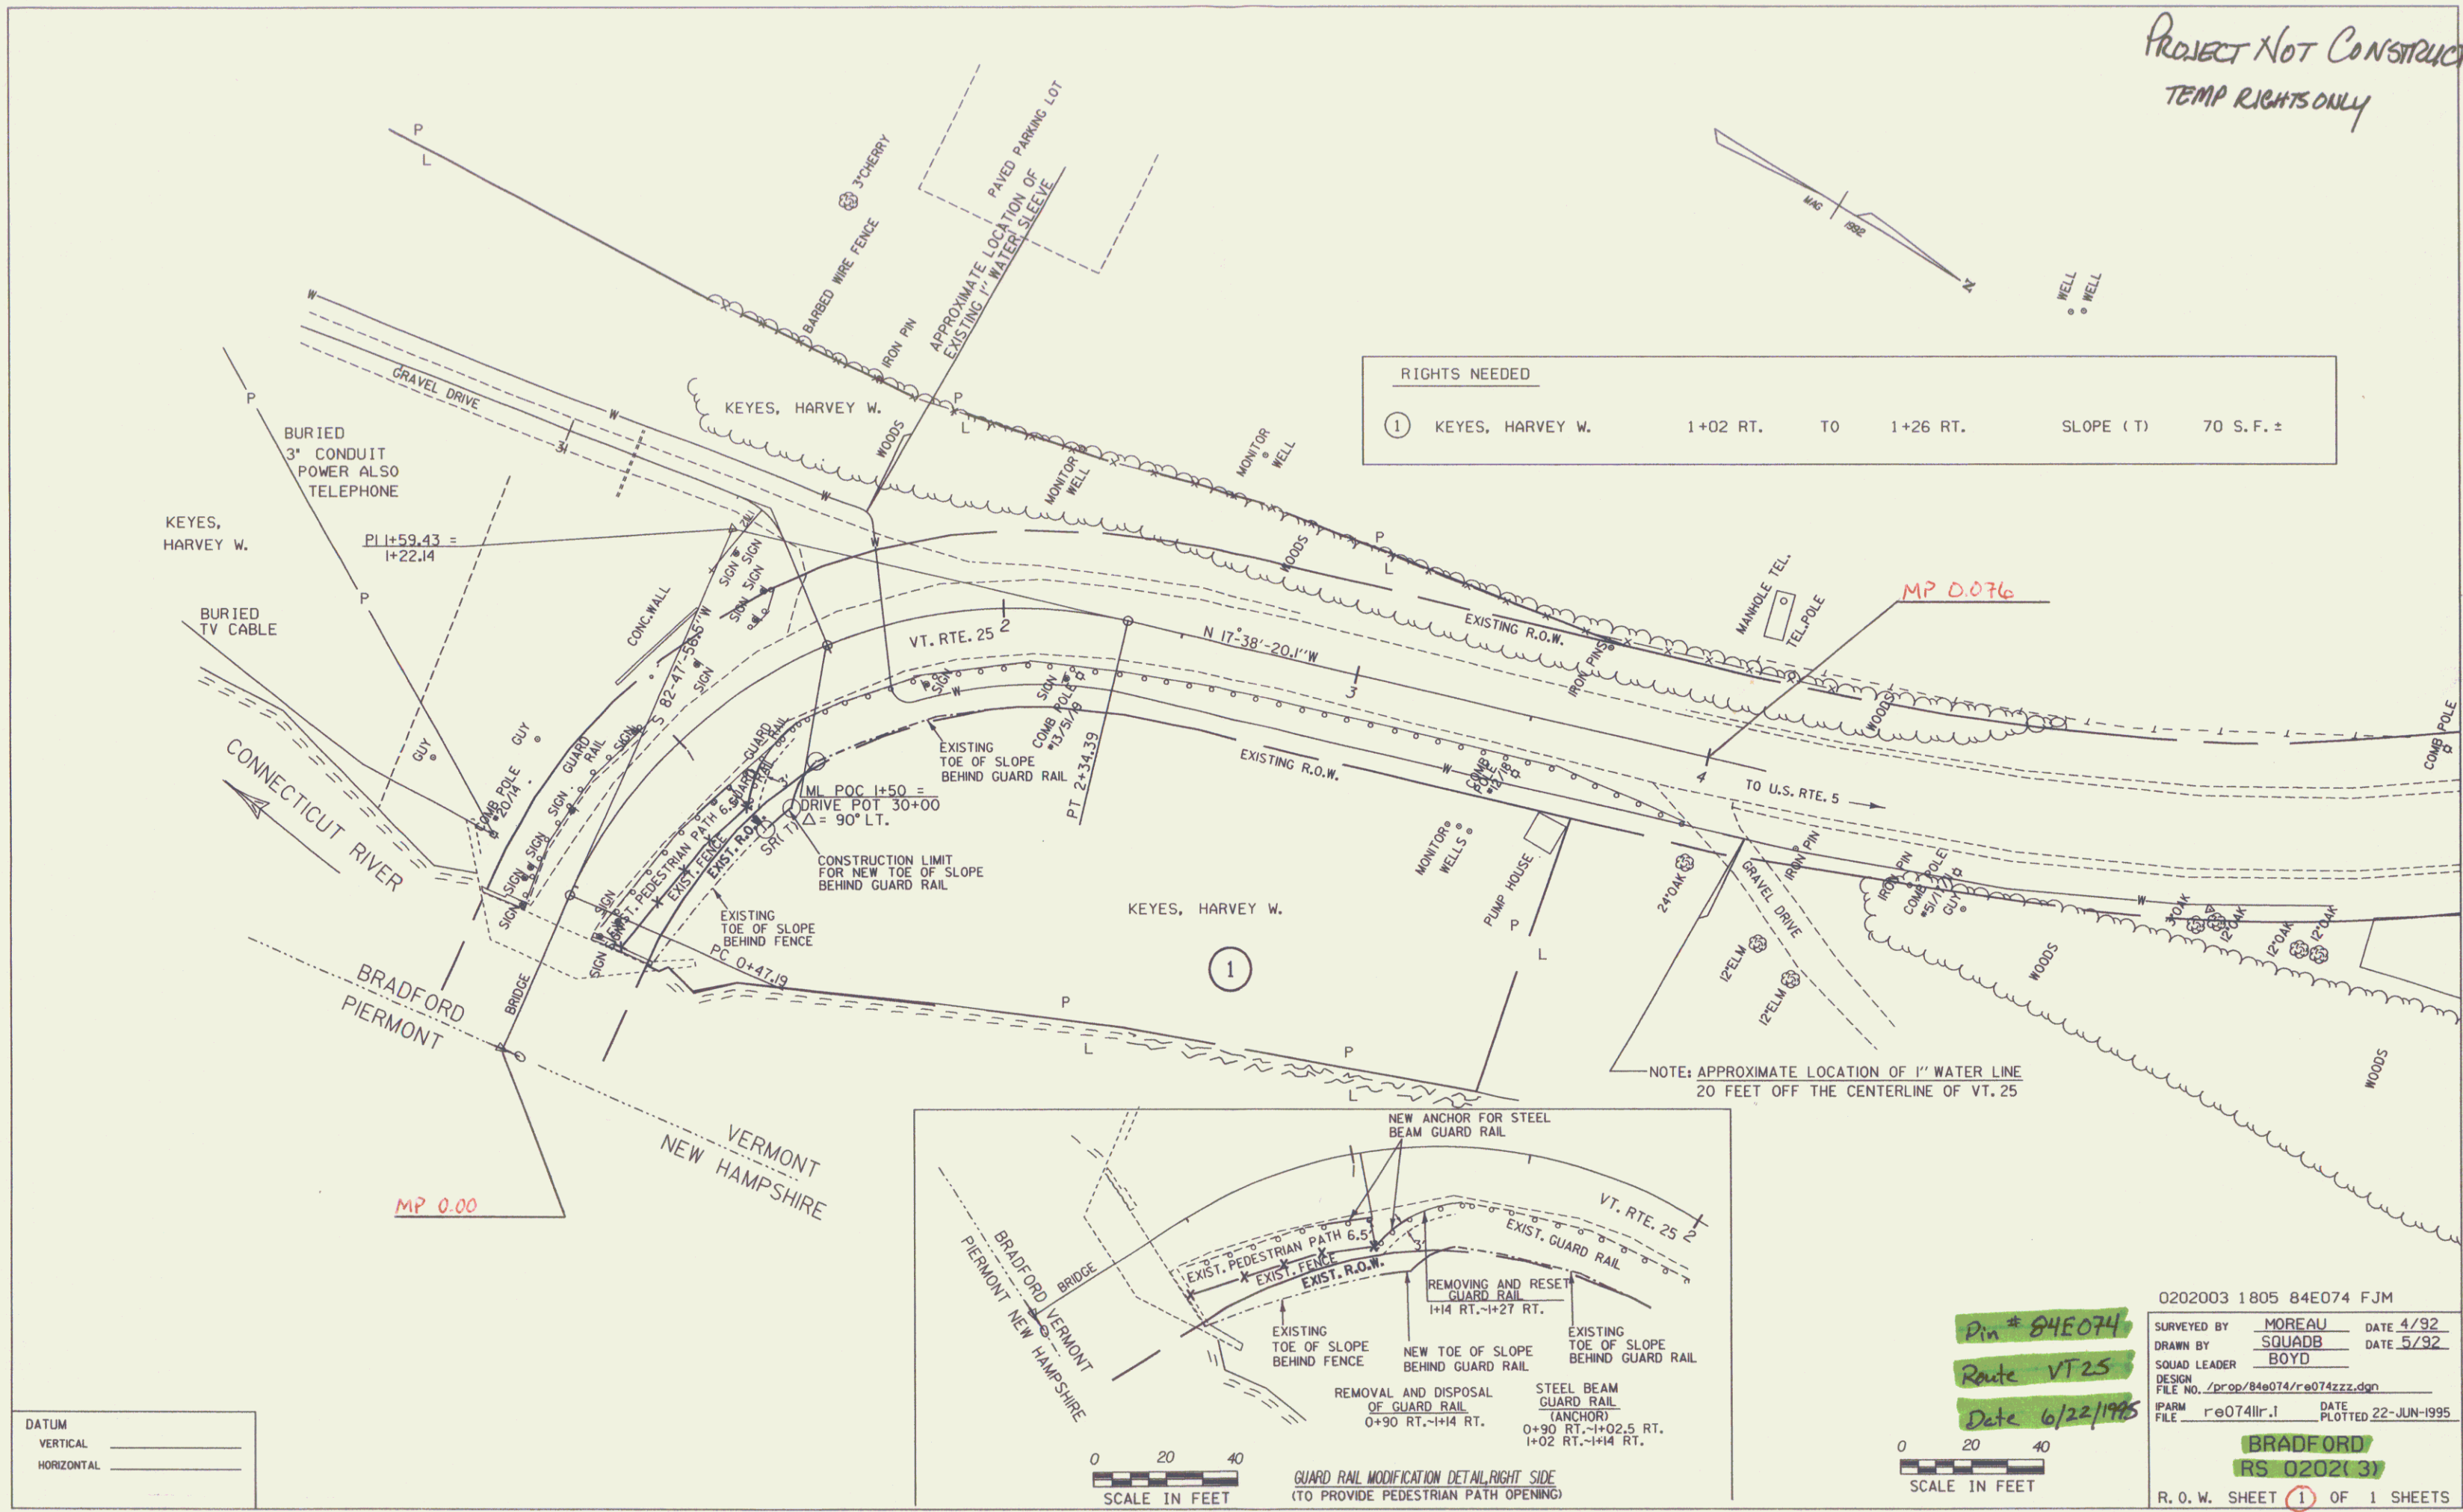

RIGHTS NEEDED			
①	KEYES, HARVEY W.	1+02 RT. TO 1+26 RT.	SLOPE (T) 70 S.F. ±

DATUM	_____
VERTICAL	_____
HORIZONTAL	_____

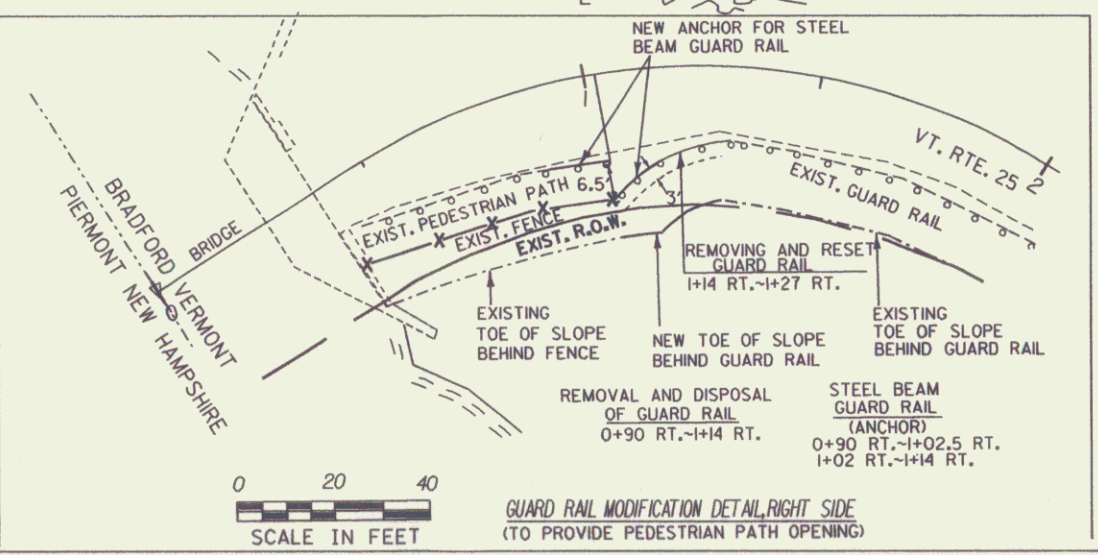

Pin # 84E074
Route VT25
Date 6/22/1995

0202003 1805 84E074 FJM	SURVEYED BY MOREAU	DATE 4/92
	DRAWN BY SQUADB	DATE 5/92
	SQUAD LEADER BOYD	
	DESIGN FILE NO. /prop/84e074/re074zzz.dgn	
	IPARM FILE re074lr.1	DATE PLOTTED 22-JUN-1995
	BRADFORD	
	RS 0202(3)	
	R. O. W. SHEET ① OF 1 SHEETS	