


THIS PLAT IS THE RESULT OF AN EDM SURVEY TO MARK THE BOUNDARIES, CONSISTENT WITH DEEDS AND PLANS OF RECORD, OF A PARCEL OF LAND TO BE CONVEYED TO THE NORTHERN NEW ENGLAND CONFERENCE OF SEVENTH DAY ADVENTISTS. SAID PARCEL IS N/W THE STATE OF VERMONT AND A PORTION OF THE STATE HIGHWAY LAYOUT OF ROUTE 142 (SEE BOOK 59, PG. 218). REFERENCE IS ALSO MADE TO STATE HIGHWAY PROJ. NO. HES 0109(2) SHEET 11 OF 14. THIS PLAT CONFORMS TO THE REQUIREMENTS OF CH. 27, V.S.A. SECTION 1403.

Dale A. Merrill R.L.S. No. 552 August 20, 1998
 REGISTERED LAND SURVEYOR NO 552 DATE

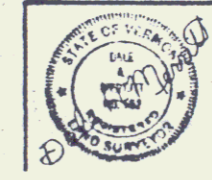

SHEET 11A

STATE OF VERMONT
 AGENCY OF TRANSPORTATION
 LAND IN
VERNON, VERMONT
 TO BE CONVEYED TO
NORTHERN NEW ENGLAND CONFERENCE
OF SEVENTH DAY ADVENTIST 7

SCALE: 1" = 20 FT DATE: AUGUST 20, 1998