

CONSTRUCT DRIVE
 STA 3+244.000 RT GRAVEL
 STA 3+400.000 LT GRAVEL

GRUBBING MATERIAL
 STA 3+104.584 TO STA 3+176.638 LT
 STA 3+124.824 TO STA 3+178.039 RT

MANUFACTURED TERMINAL SECTION (TANGENTIAL)
 STA 3+104.850 TO STA 3+119.979 LT
 STA 3+161.383 TO STA 3+176.622 LT
 STA 3+124.620 TO STA 3+139.983 RT
 STA 3+162.784 TO STA 3+178.023 RT

STEEL BEAM GUARDRAIL
 STA 3+119.979 TO STA 3+161.383 LT
 STA 3+139.983 TO STA 3+162.784 RT

REMOVING AND RESETTING FENCE
 STA 3+100.000 TO STA 3+109.000 LT
 STA 3+110.110 RT - 2M BACK
 STA 3+110.110 TO STA 3+139.850 RT
 STA 3+141.500 TO STA 3+166.000 LT
 STA 3+171.000 TO STA 3+184.000 LT

CONSTRUCT SPECIAL DITCH
 STA 3+390.000 TO STA 3+430.000 RT
 STA 3+430.000 TO STA 3+458.000 LT

STONE FILL TYPE II
 STA 3+104.584 TO STA 3+176.638 LT
 STA 3+124.824 TO STA 3+178.039 RT

EROSION MATTING (JUTE)
 STA 3+104.584 TO STA 3+176.638 LT
 STA 3+124.824 TO STA 3+178.039 RT

SNOW FENCE
 STA 3+200.000 TO STA 3+280.000 RT

BESSETTE, DONALD P. & FRANCES M.
BESSETTE, SCOTT R.
BESSETTE, MARC D.
 JOINED BY VERMONT LAND TRUST, INC. ET AL

STA 3+458.230 TO STA 3+460.000 LT
 PERMANENT SEDIMENT TRAP
 SEE DETAIL SHEET 162 OF 450


DUPUIS, JACQUES A. & SUZANNE G.

BESSETTE, DONALD P. & FRANCES M.
BESSETTE, SCOTT R.
BESSETTE, MARC D.
 JOINED BY VERMONT LAND TRUST, INC. ET AL
 APPROXIMATE LOCATION OF EXISTING UNDERGROUND TELEPHONE CABLE (VERIZON) TO BE RELOCATED AERIALLY



○ DENOTES TREE OR STUMP REMOVAL

- NOTES:
1. ALL SIDE ROAD RADII SHALL BE 11M UNLESS OTHERWISE NOTED. REFER TO STD B-12M
 2. ALL DRIVE RADII SHALL BE 6M UNLESS OTHERWISE NOTED. REFER TO STD B-7M

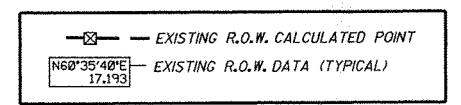

LINES SHOWN ON THIS PLAN AS EXISTING PROPERTY LINES P/L ARE BELIEVED TO BE ACCURATE BUT SHOULD NOT BE RELIED UPON FOR PURPOSES UNRELATED TO THE TOWN OF HIGHGATE'S ACQUISITION OF LAND AND RIGHTS FOR THIS PROJECT.

PROJECT NAME:	HIGHGATE - FRANKLIN
PROJECT NUMBER:	STP RS 030(I) SA
FILE NAME:	...85c060/design/dc060bdr.dgn
PLOT DATE:	23-FEB-2005
PROJECT LEADER:	DELLASANTA
DRAWN BY:	SQUAD B
DESIGNED BY:	SQUAD B
CHECKED BY:	SQUAD B
R. O. W. SHEET 54 OF 73 SHEETS	SHEET 48 OF 450