



CONSTRUCT DRIVE
 STA 4+25.000 RT GRAVEL
 STA 4+255.000 LT GRAVEL
 STA 4+275.000 LT GRAVEL
 STA 4+297.000 RT GRAVEL
 STA 4+347.000 RT GRAVEL
 STA 4+390.000 LT GRAVEL
 STA 4+417.000 RT GRAVEL

STEEL BEAM GUARDRAIL
 STA 4+476.314 TO STA 4+480.000 LT

RELOCATE MAIL BOX, SINGLE SUPPORT
 STA 4+305.000 LT
 STA 4+421.000 LT

ANCHOR FOR STEEL BEAM RAIL
 STA 4+476.314 LT

STONE FILL TYPE II
 STA 4+477.320 TO STA 4+480.000 LT

GRUBBING MATERIAL
 STA 4+477.320 TO STA 4+480.000 LT


EROSION MATTING (GUT)
 STA 4+477.320 TO STA 4+480.000 LT

REMOVING AND RESETTING FENCE
 STA 4+392.000 RT - 3M BACK

CONSTRUCT SPECIAL DITCH
 STA 4+230.000 TO STA 4+293.000 RT
 STA 4+290.000 TO STA 4+385.500 LT
 STA 4+394.500 TO STA 4+470.000 LT

VERTICAL GRANITE CURB
 STA 4+247.960 TO STA 4+253.040 LT
 STA 4+256.810 TO STA 4+272.830 LT
 STA 4+276.590 TO STA 4+297.000 LT


ELECTRICAL CONDUIT (100 mm)
 STA 4+235.000 RT TO STA 4+455.000 LT

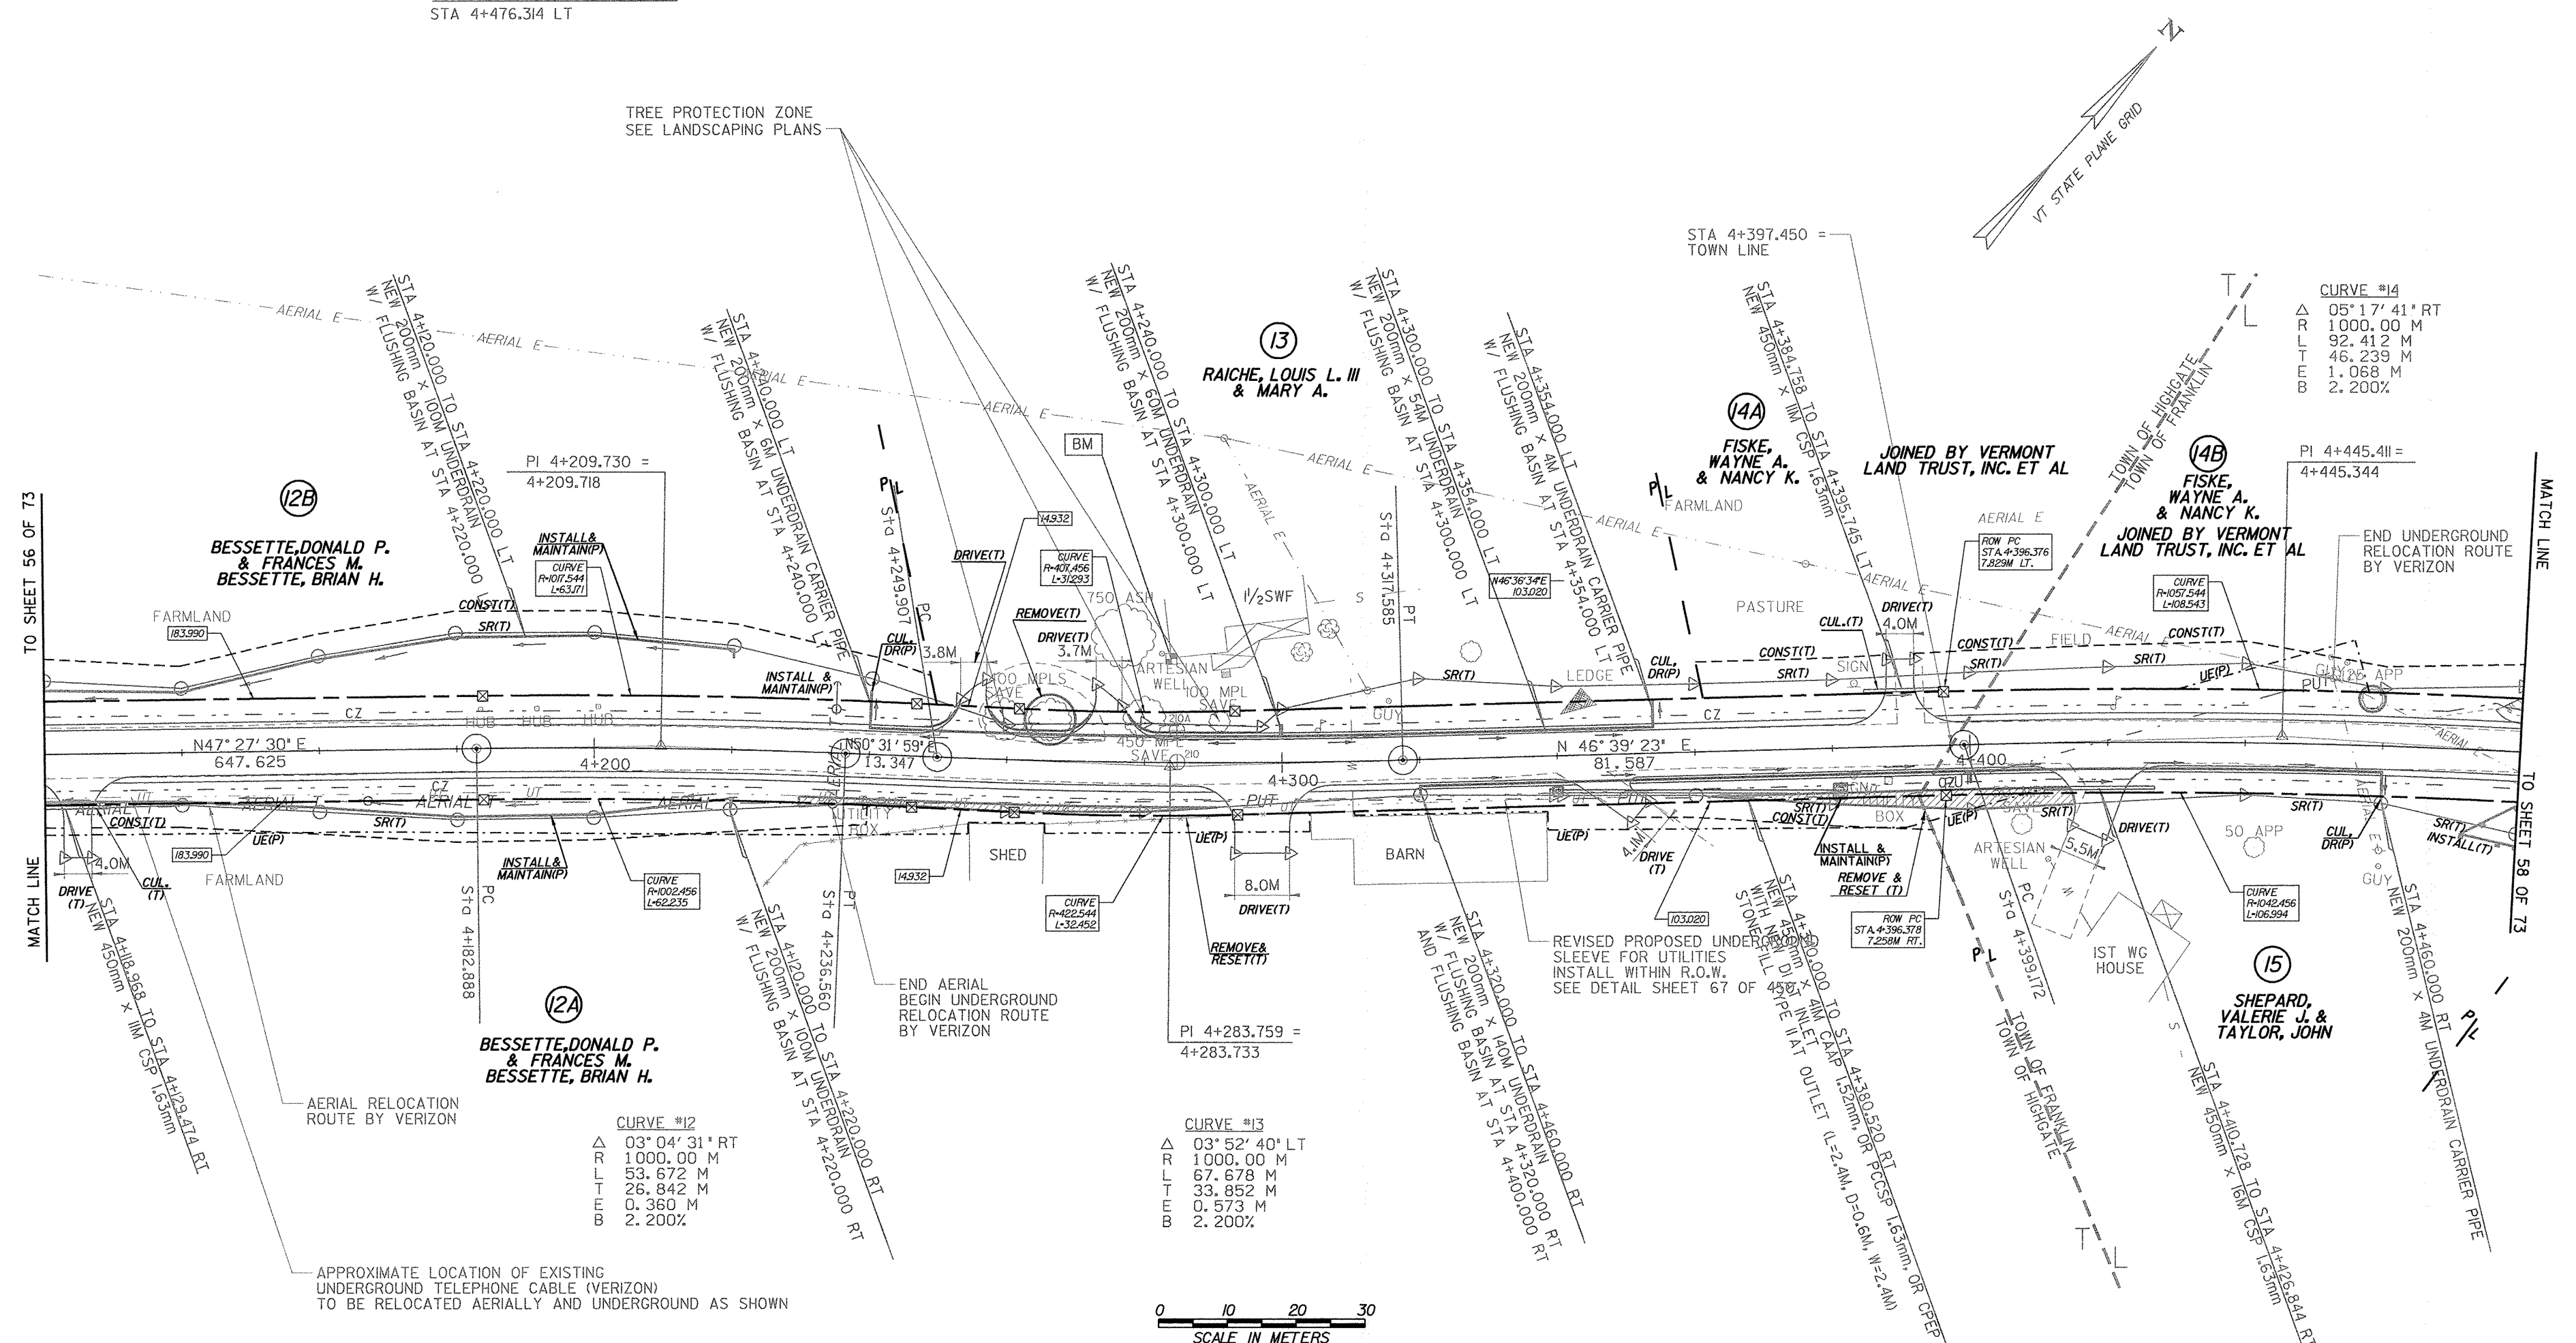

TO SHEET 56 OF 73


TO SHEET 58 OF 73

APPROXIMATE LOCATION OF EXISTING UNDERGROUND TELEPHONE CABLE (VERIZON) TO BE RELOCATED AERIALLY AND UNDERGROUND AS SHOWN

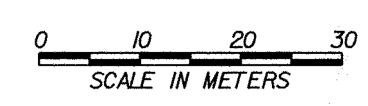

○ DENOTES TREE OR STUMP REMOVAL

- NOTES:
1. ALL SIDE ROAD RADII SHALL BE 11M UNLESS OTHERWISE NOTED. REFER TO STD B-12M
 2. ALL DRIVE RADII SHALL BE 6M UNLESS OTHERWISE NOTED. REFER TO STD B-71M

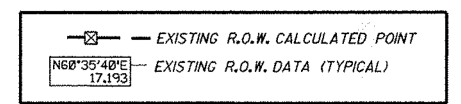

LINES SHOWN ON THIS PLAN AS EXISTING PROPERTY LINES P/L ARE BELIEVED TO BE ACCURATE BUT SHOULD NOT BE RELIED UPON FOR PURPOSES UNRELATED TO THE TOWN OF FRANKLIN'S OR THE TOWN OF HIGHGATE'S ACQUISITION OF LAND AND RIGHTS FOR THIS PROJECT.

PROJECT NAME:	HIGHGATE - FRANKLIN
PROJECT NUMBER:	STP RS 030(II) SA
FILE NAME:	...85c060/deslgn/dc060bdr.dgn
PLOT DATE:	23-FEB-2005
PROJECT LEADER:	DELLASANTA
DRAWN BY:	SQUAD B
DESIGNED BY:	SQUAD B
CHECKED BY:	SQUAD B
R. O. W. SHEET 57 OF 73 SHEETS	SHEET 51 OF 450