



WELL DRIVE PROFILE
(DRIVE 3)

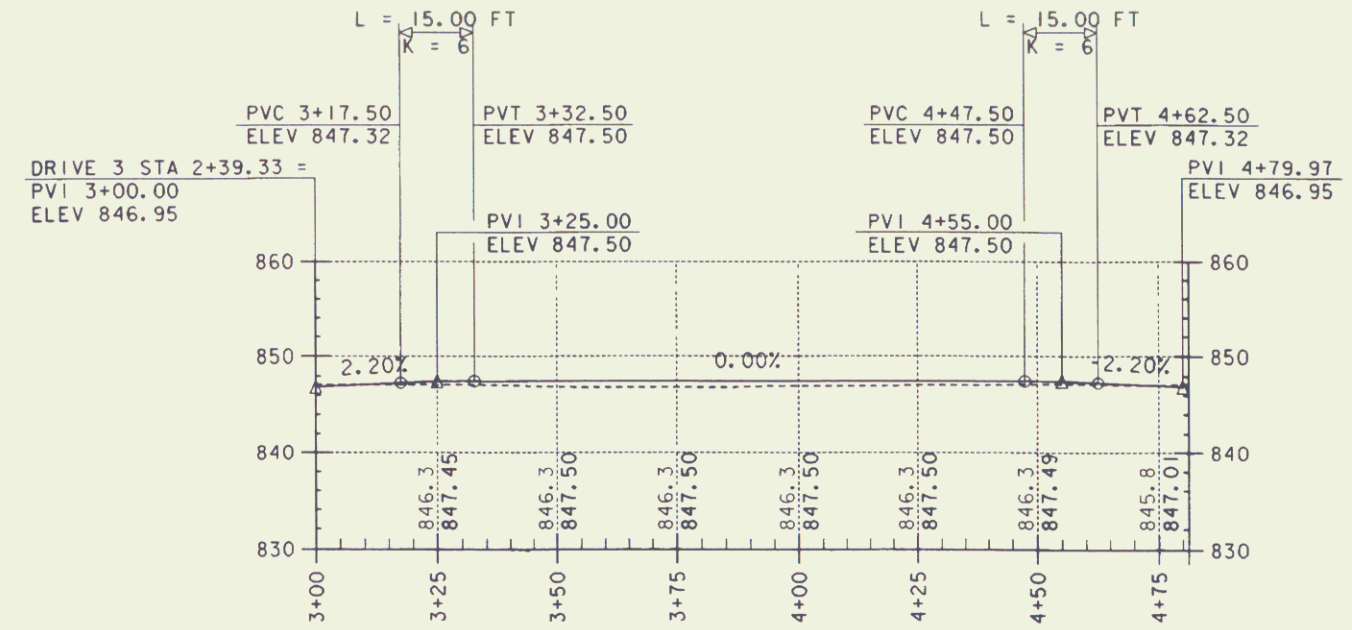

WELL CIRCLE PROFILE
(DRIVE 4)

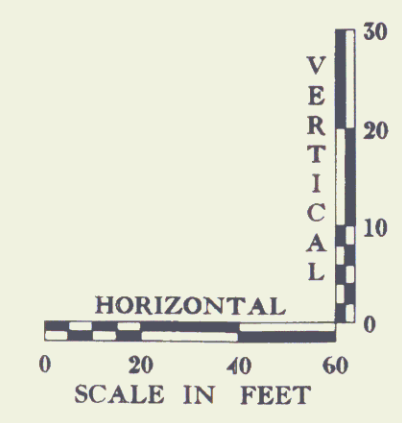

GRADES SHOWN TO THE NEAREST TENTH
ARE OLD GROUND ALONG THE PROPOSED ALIGNMENT.
GRADES SHOWN TO THE NEAREST HUNDREDTH ARE FINISHED
GRADES ALONG THE PROPOSED ALIGNMENT.

PROJECT: READING	PROJECT NO.: BRS 0148(6) S
DESIGN FILE NAME: /str/1/85e034/se034xsl.dgn	PLOT DATE: 09-FEB-2001
IPARM FILE NAME: se034wdp.i	
WELL DRIVE AND WELL CIRCLE DRIVE PROFILE SHEET	
R.O.W Sheet No. 8 OF 17 Sheets	

