


STATE OF VERMONT
AGENCY OF TRANSPORTATION



R.O.W. PLANS



TOWN OF LYNDON
COUNTY OF CALEDONIA
VT. ROUTE 114 - MAJOR COLLECTOR

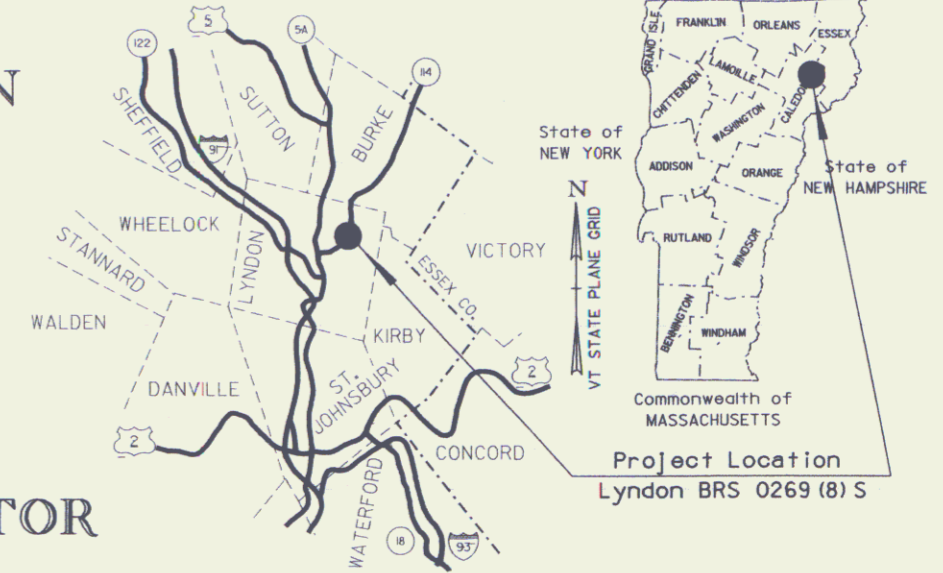

BEGINNING AT A POINT APPROXIMATELY 3.505 km NORTHEASTERLY FROM THE INTERSECTION OF US. ROUTE 5, AND EXTENDING NORTHEASTERLY 120 m.

LENGTH OF ROADWAY = 98.50 m
LENGTH OF BRIDGE = 21.50 m

LENGTH OF PROJECT = 120.00 m
LENGTH OF R.O.W. PROJECT = 179.7 m (589.6')
WORK TO BE PERFORMED UNDER THIS PROJECT INCLUDES THE REPLACEMENT OF BRIDGE #8, AND NECESSARY APPROACH WORK.

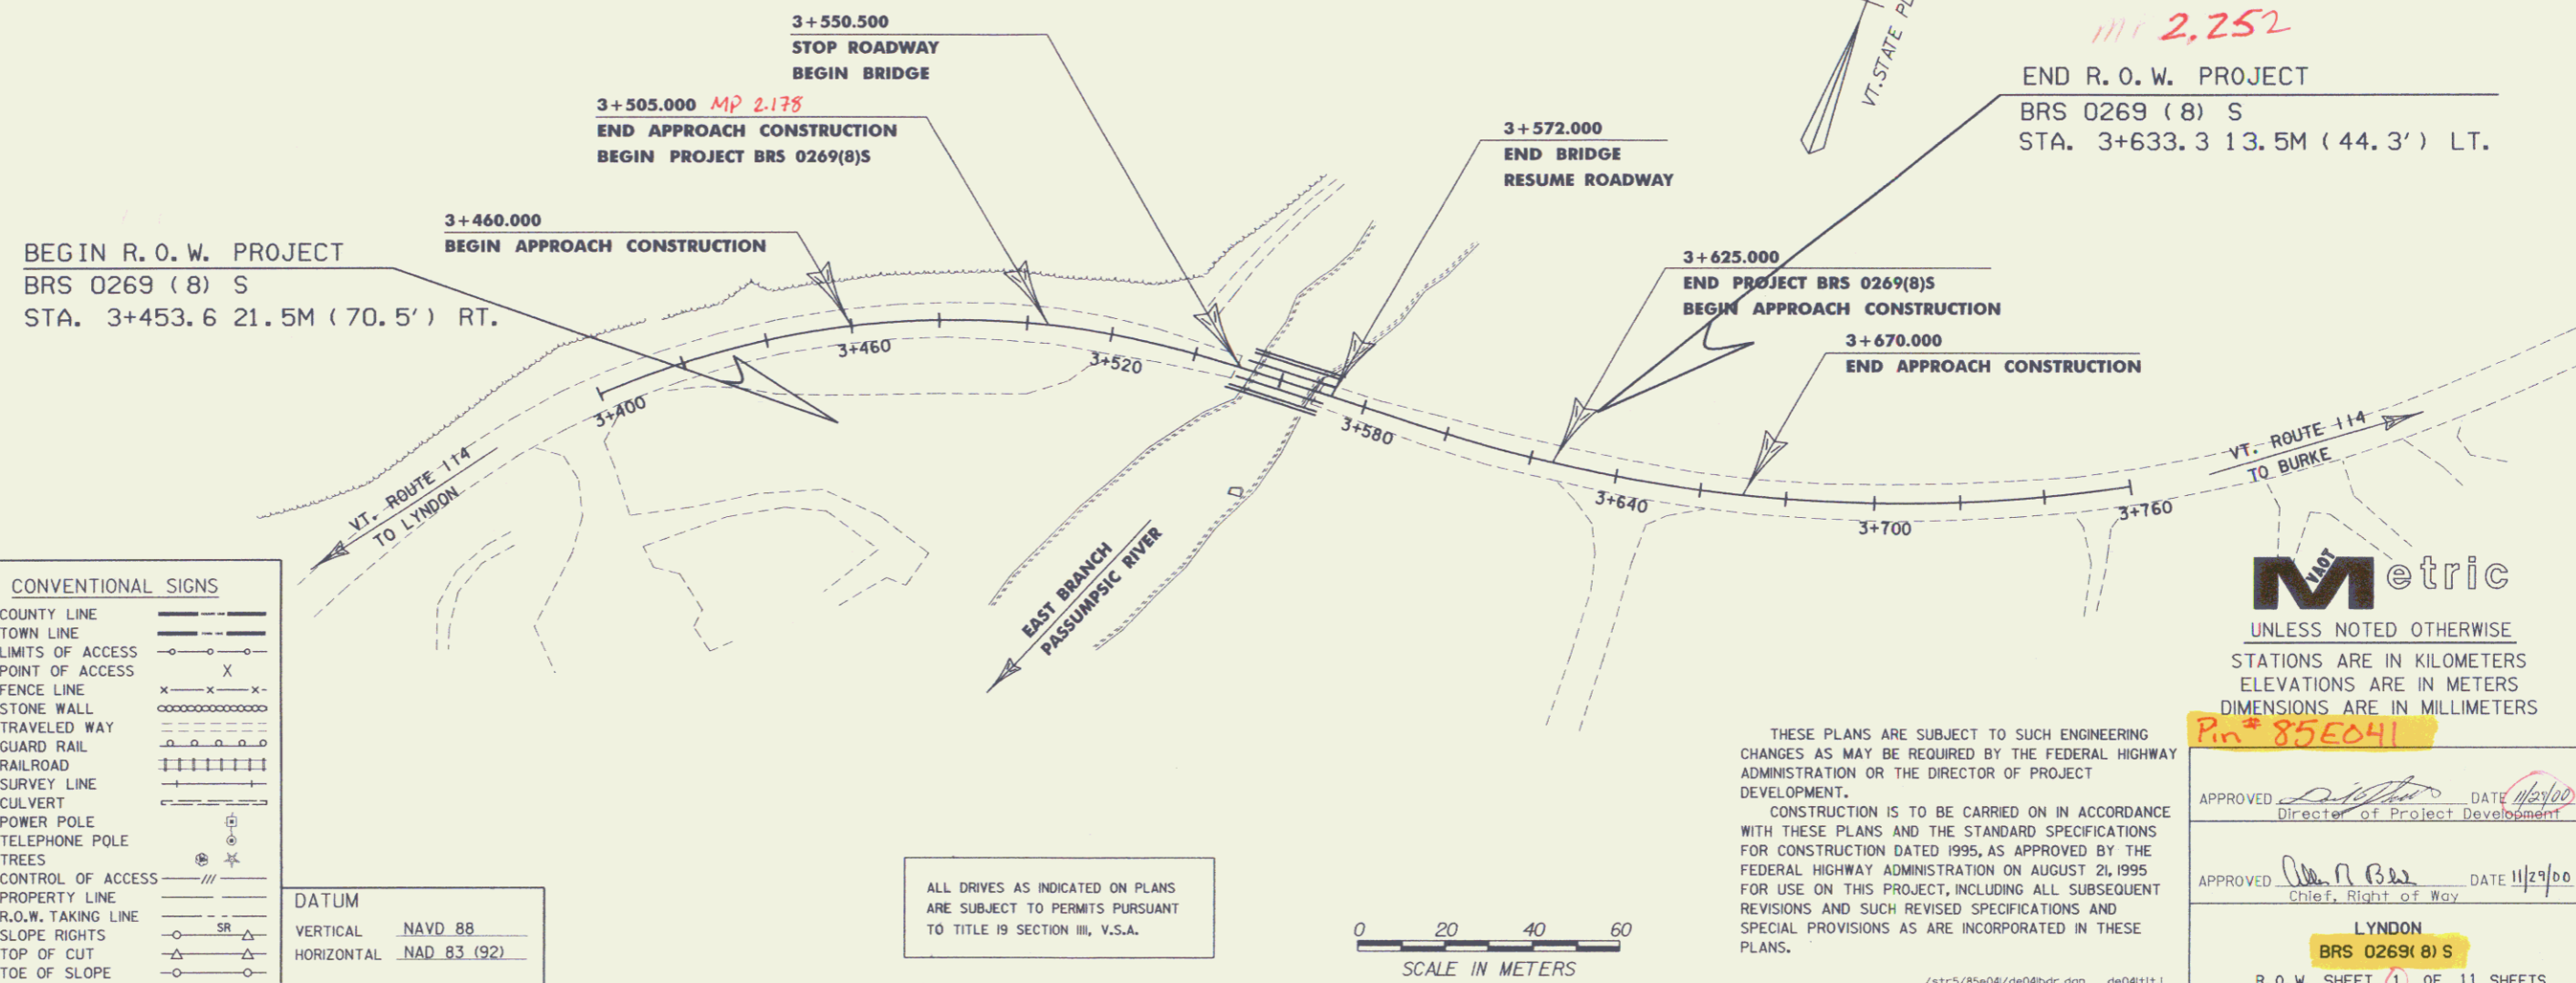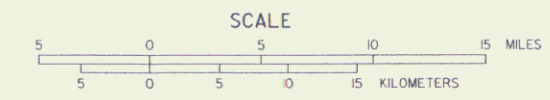

Pin # 85E041

THESE PLANS ARE SUBJECT TO SUCH ENGINEERING CHANGES AS MAY BE REQUIRED BY THE FEDERAL HIGHWAY ADMINISTRATION OR THE DIRECTOR OF PROJECT DEVELOPMENT.
CONSTRUCTION IS TO BE CARRIED ON IN ACCORDANCE WITH THESE PLANS AND THE STANDARD SPECIFICATIONS FOR CONSTRUCTION DATED 1995, AS APPROVED BY THE FEDERAL HIGHWAY ADMINISTRATION ON AUGUST 21, 1995 FOR USE ON THIS PROJECT, INCLUDING ALL SUBSEQUENT REVISIONS AND SUCH REVISED SPECIFICATIONS AND SPECIAL PROVISIONS AS ARE INCORPORATED IN THESE PLANS.

/s/85E041/de04bdr.dgn de04bdr.dgn