


PI 3+451.155 bk =
3+427.481 ahd
(PC 3+331.454)

SL 20+000.0 =
ML 3+534.77
ASKEW 62.3° FROM
TANGENT TO CURVE

ML POT 3+550.0
CHAN POT 10+000.0
ASKEW 70° LT

ML POT 3+550.0
CHAN POT 10+000.0
ASKEW 70° LT

ML POT 3+550.0 =
CHAN POT 10+000.0
ASKEW 70° LT

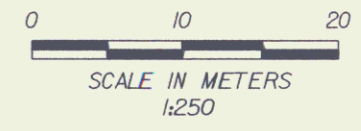

EROSION CONTROL SHEETS

PROJECT: LYNDON	PROJECT NO. 1 BRS 0269(8)S
DESIGN FILE NAME: s:\tr5\85e041\de041bdr.dgn	PLOT DATE: 20-NOV-2000
IPARM FILE NAME: de041i01.i	SURVEY DATE: Sept. 93
SURVEYED BY: Moreau	DRAWN BY: M. Fowler
SQUAD LEADER: C. Keller	
R. O. W. SHEET (6) OF 11 SHEETS	

DATUM

VERTICAL	_____
HORIZONTAL	_____

6