
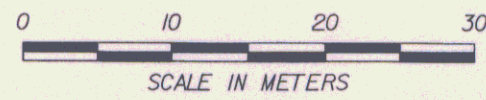
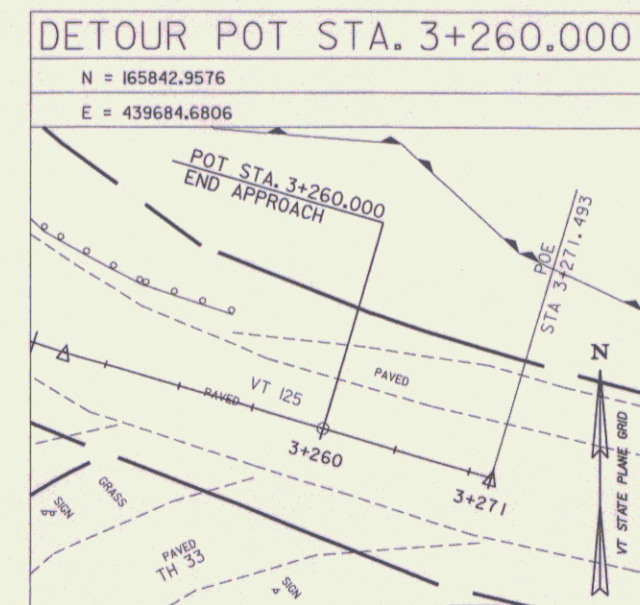
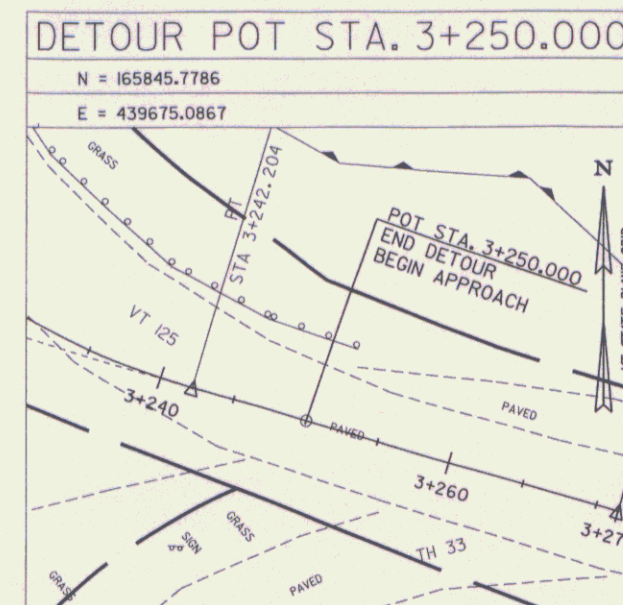
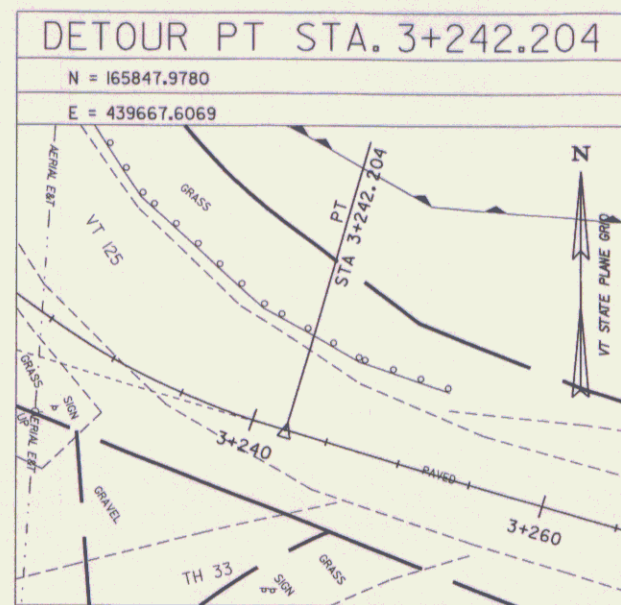
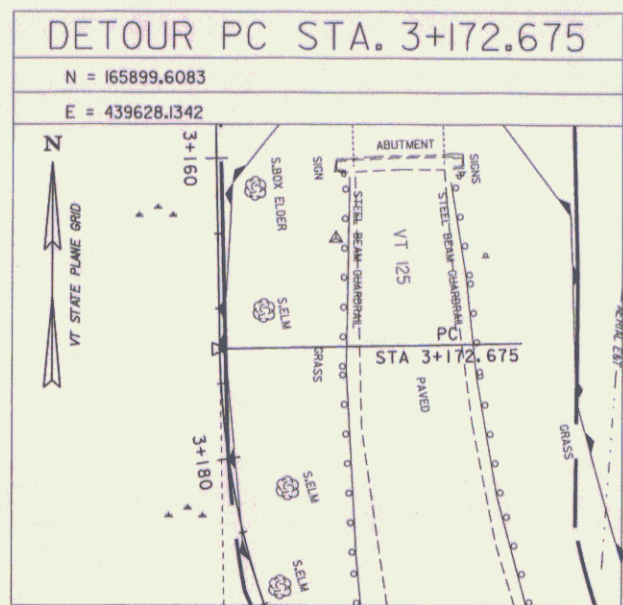
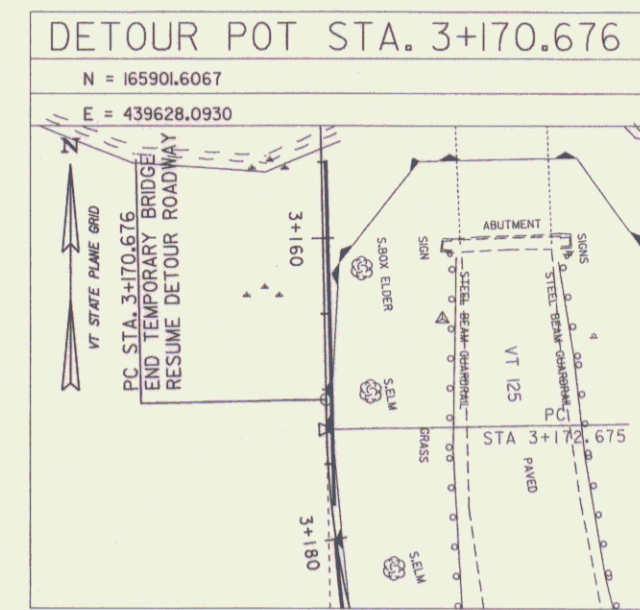
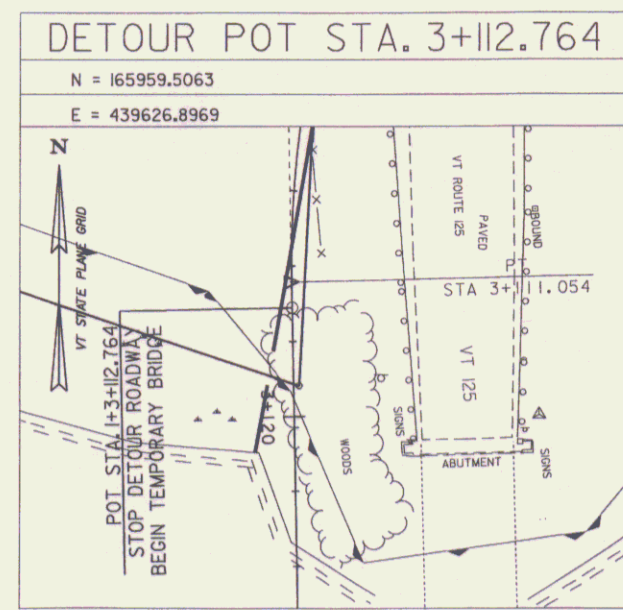
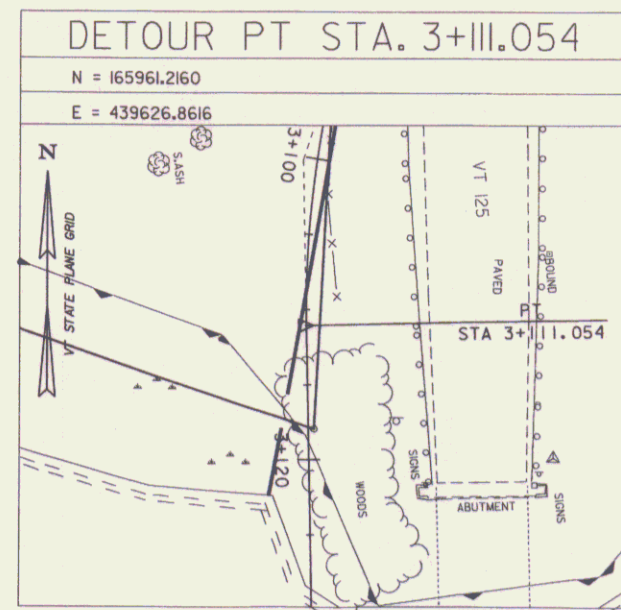


ALIGNMENT TIES

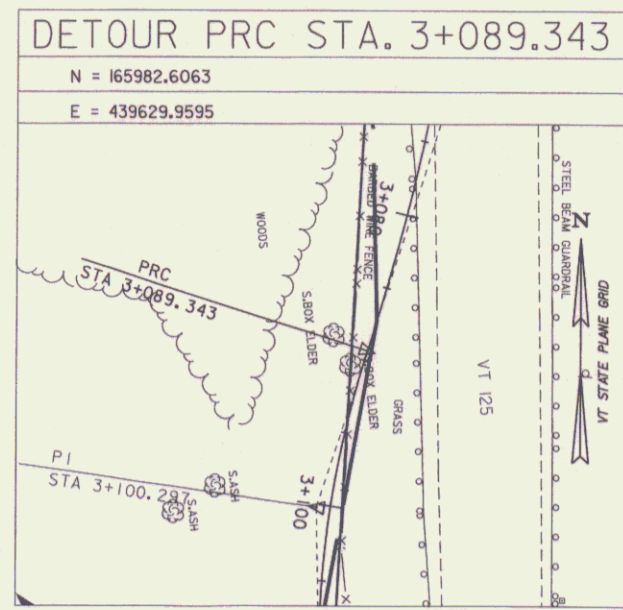

DATUM
VERTICAL NAVD 88
HORIZONTAL NAD 83(92)

PROJECT: CORNWALL	PROJECT NO.: BRS 0172(6)
DESIGN FILE NAME: ****FILENAME***	PLOT DATE: 03-JUN-2008
IPARM FILE NAME:	SURVEY DATE: 1996&1999
SURVEYED BY: VTRANS & VT SURVEY	DRAWN BY: ERIK ATKINS
SQUAD LEADER: MARTHA EVANS-MONGEON	ROW SHEET 9 OF 30
TIE SHEET 4 OF 4	