

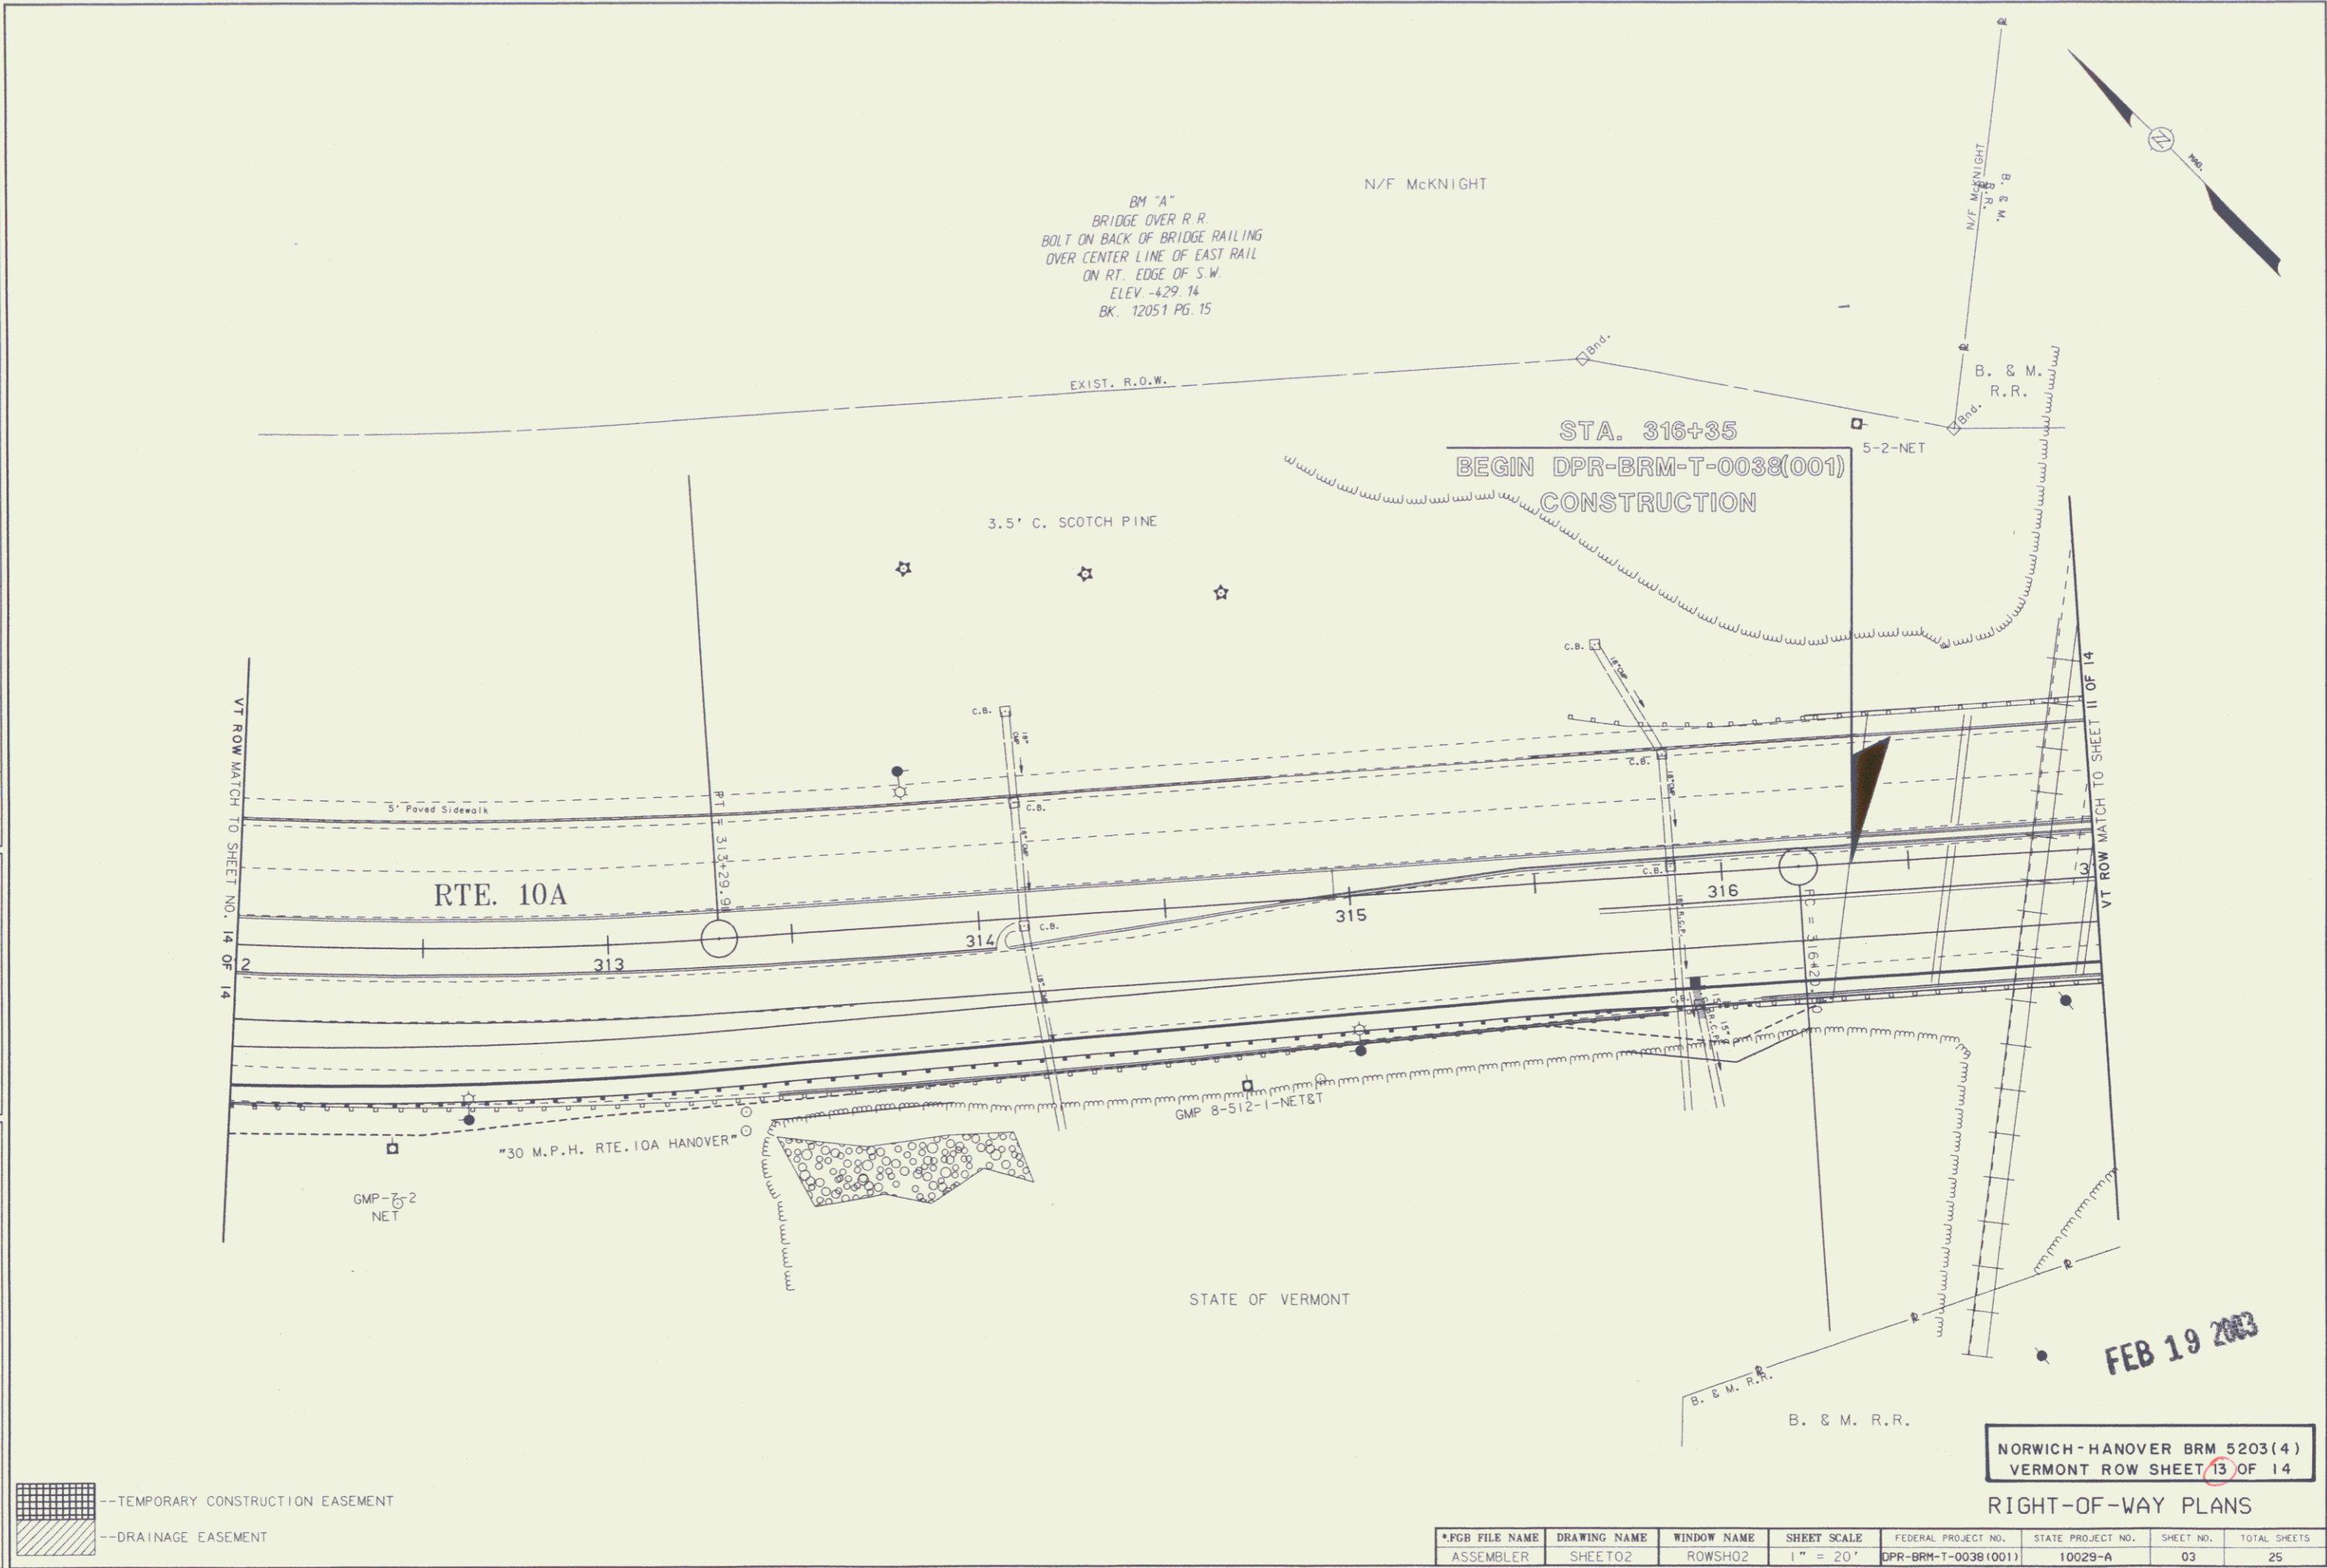
EXISTING DETAIL		DATE		DATE		DATE		DATE		DATE	
PROPOSED DESIGN	J. DEMHIRST	4/94		4/94		4/94		4/94		4/94	
SHEET CHECKED	P. SALD										
AS BUILT DETAILS											

REVISIONS AFTER PROPOSAL		STATION		DESCRIPTION	
NUMBER	DATE				

NOTEBOOKS		PAGE	
BOOK	11803	PAGE	
BOOK	12051	PAGE	
BOOK	12542	PAGE	



FEB 19 2003

NORWICH-HANOVER BRM 5203(4)  
VERMONT ROW SHEET 13 OF 14  
RIGHT-OF-WAY PLANS

*PCB FILE NAME	DRAWING NAME	WINDOW NAME	SHEET SCALE	FEDERAL PROJECT NO.	STATE PROJECT NO.	SHEET NO.	TOTAL SHEETS
ASSEMBLER	SHEET02	ROWSH02	1" = 20'	DPR-BRM-T-0038(001)	10029-A	03	25

13