


WAT

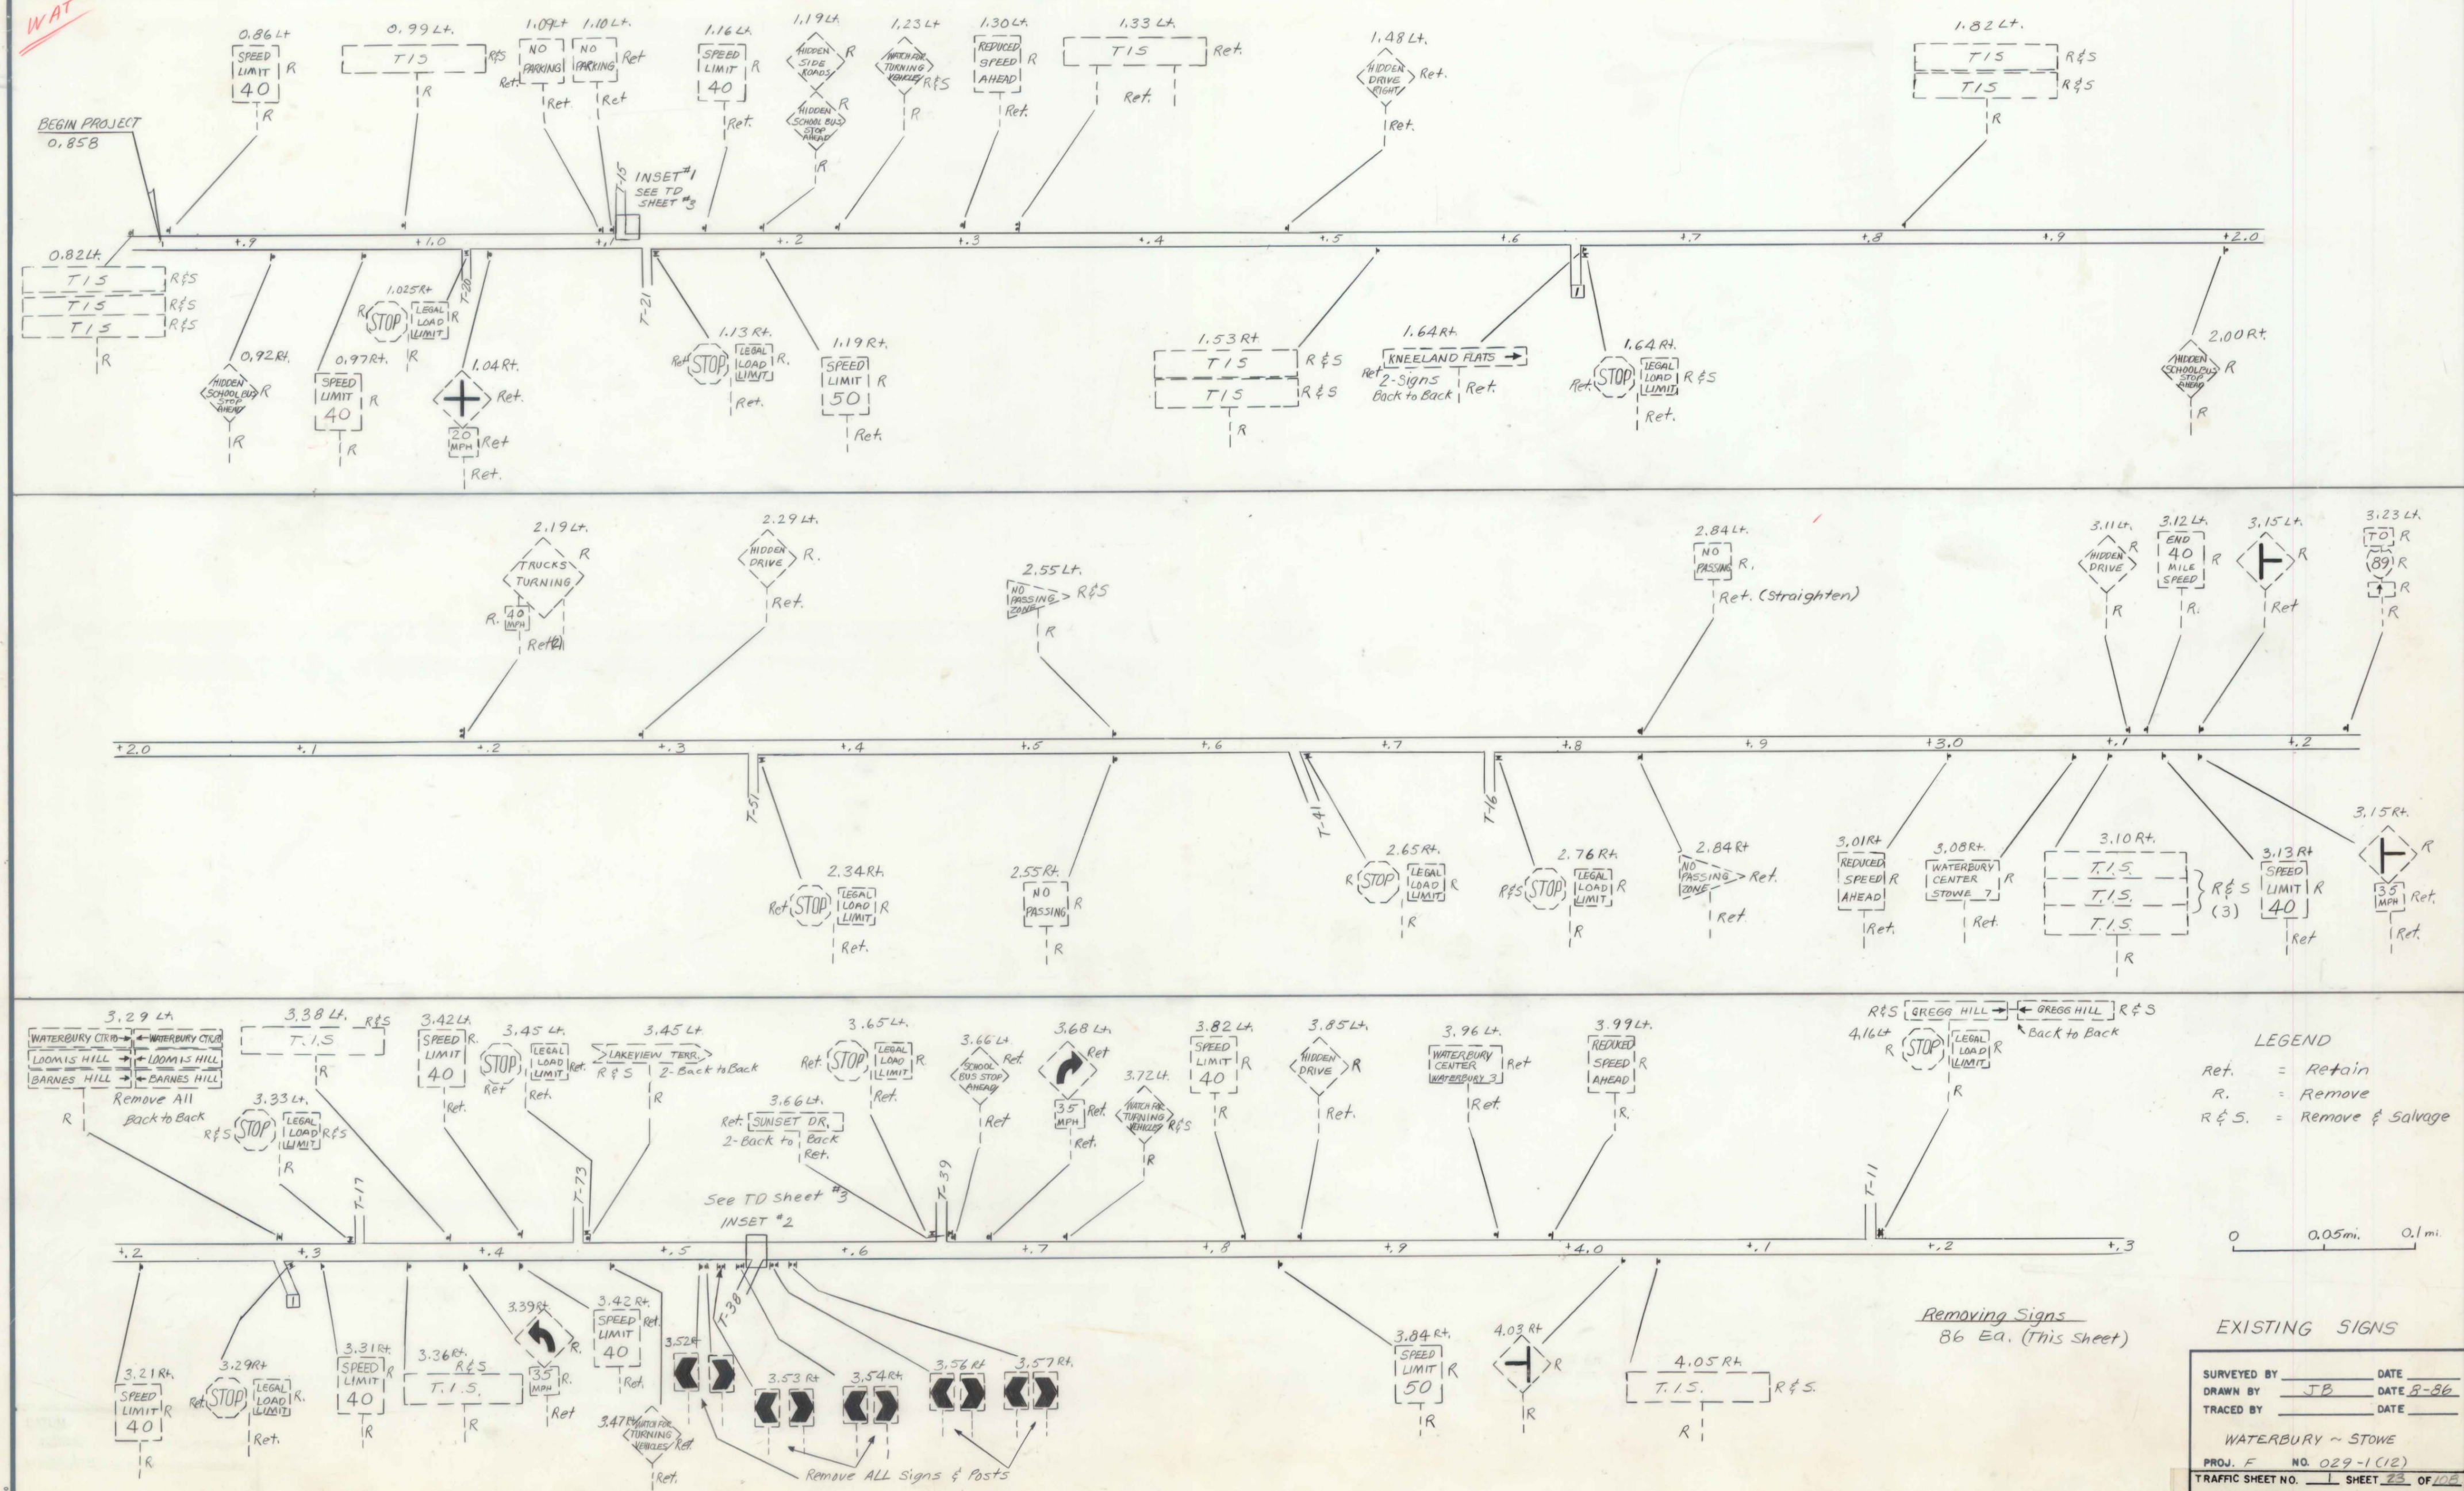

**LEGEND**  
 Ret. = Retain  
 R. = Remove  
 R & S. = Remove & Salvage

0 0.05mi 0.1mi

Removing Signs  
 86 Ea. (This Sheet)

**EXISTING SIGNS**

|             |           |
|-------------|-----------|
| SURVEYED BY | DATE      |
| DRAWN BY    | DATE 8-86 |
| TRACED BY   | DATE      |

WATERBURY ~ STOWE  
 PROJ. F NO. 029-1(12)  
 TRAFFIC SHEET NO. SHEET 23 OF 102