


PARCEL INSTRUMENT	DATE	GRANTOR	GRANTEE	RECORDED	REMARKS
D	W.D.O.E.	2-7-41	JOHN STEWART	ST. OF IT	PI 567+20.0
A	W.D.	11-26-40	VILLAGE OF MORRISVILLE	ST. OF IT	567+14.8
A, B	W.D.O.E.	1-27-41	LEO R. & LENA G. EDSON	ST. OF IT	284-5 1-30-41

PI 567+20.0  
567+14.8

117-4(1) 1941

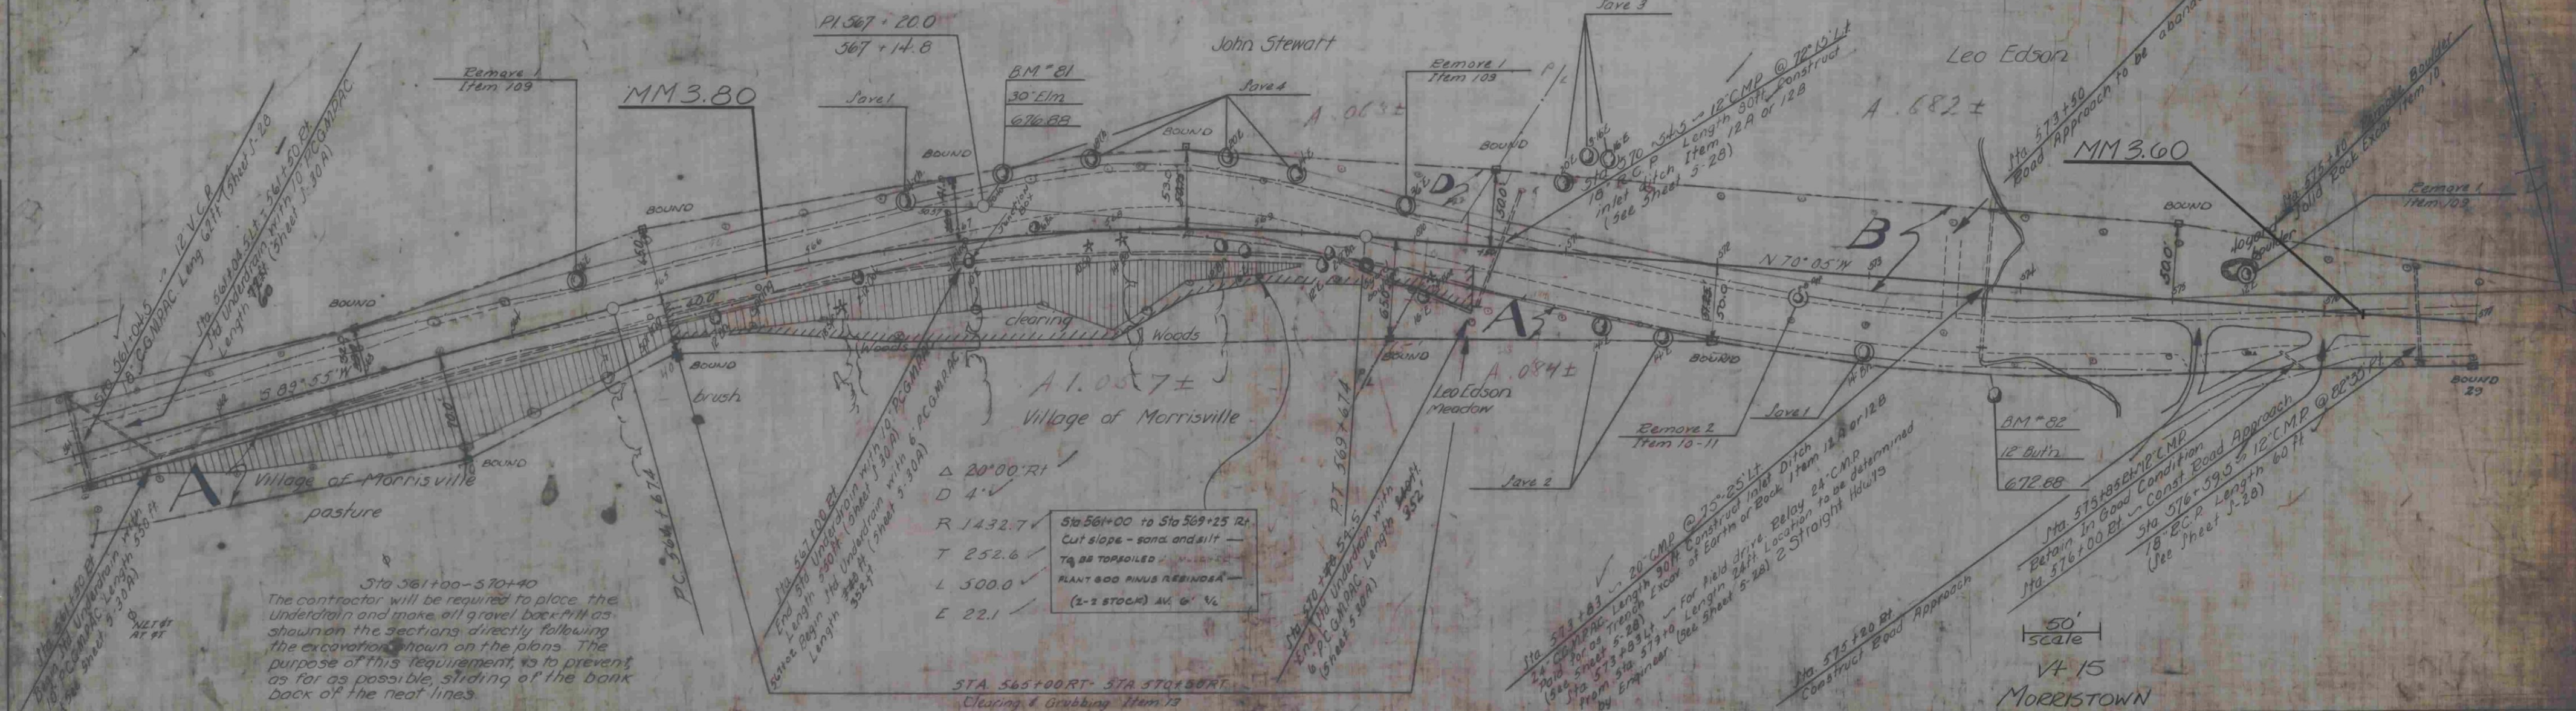

Sta 561+00-570+40  
The contractor will be required to place the underdrain and make all gravel backfill as shown on the sections directly following the excavation shown on the plans. The purpose of this requirement, is to prevent as far as possible, sliding of the bank back of the neat lines.

R	1432.7
T	252.6
L	500.0
E	22.1

Clearing & Grubbing Item 13  
This work to be paid for under the item of Clearing and Grubbing Item 13 and the pay item shall apply only to such localities as ordered by the Engineer. Horizontal measurements shall be used in computing areas for payment of Clearing and Grubbing Item 13.

