

PARCEL INSTRUMENT DATE GRANTOR GRANTEE RECORDED REMARK
 A.D.C. W.D.O.E 2-27-41 O.N & LEA GUILLETTE ST OF 1/4 800X 2475E DATE 12-11

CONC. SLAB
 20'-0" CLEAR SPAN
 18'-0" CLEAR HEIGHT
 23'-0" ROADWAY
 23'-0" OVERALL
 WATERWAY 200 SQ FT
 SHEETS 34,35,36 OF 169


FEDERAL ROAD DISTRICT NO. 1
 84-842 1941 23 109

Δ 18°-24' LT
 D 3'-30"
 R 1637.3
 T 265.1
 L 225.7
 E 21.3

Δ 23°-51' LT
 D 5°
 R 1146.3
 T 242.1
 L 477.0
 E 25.3
 Finish Grade on Outside Bank 1/2" per ft.

BM #74
 18' ELM
 ELEV. 669.84

PLAN
 DATE
 DRAWN BY
 CHECKED BY
 DATE
 SCALE

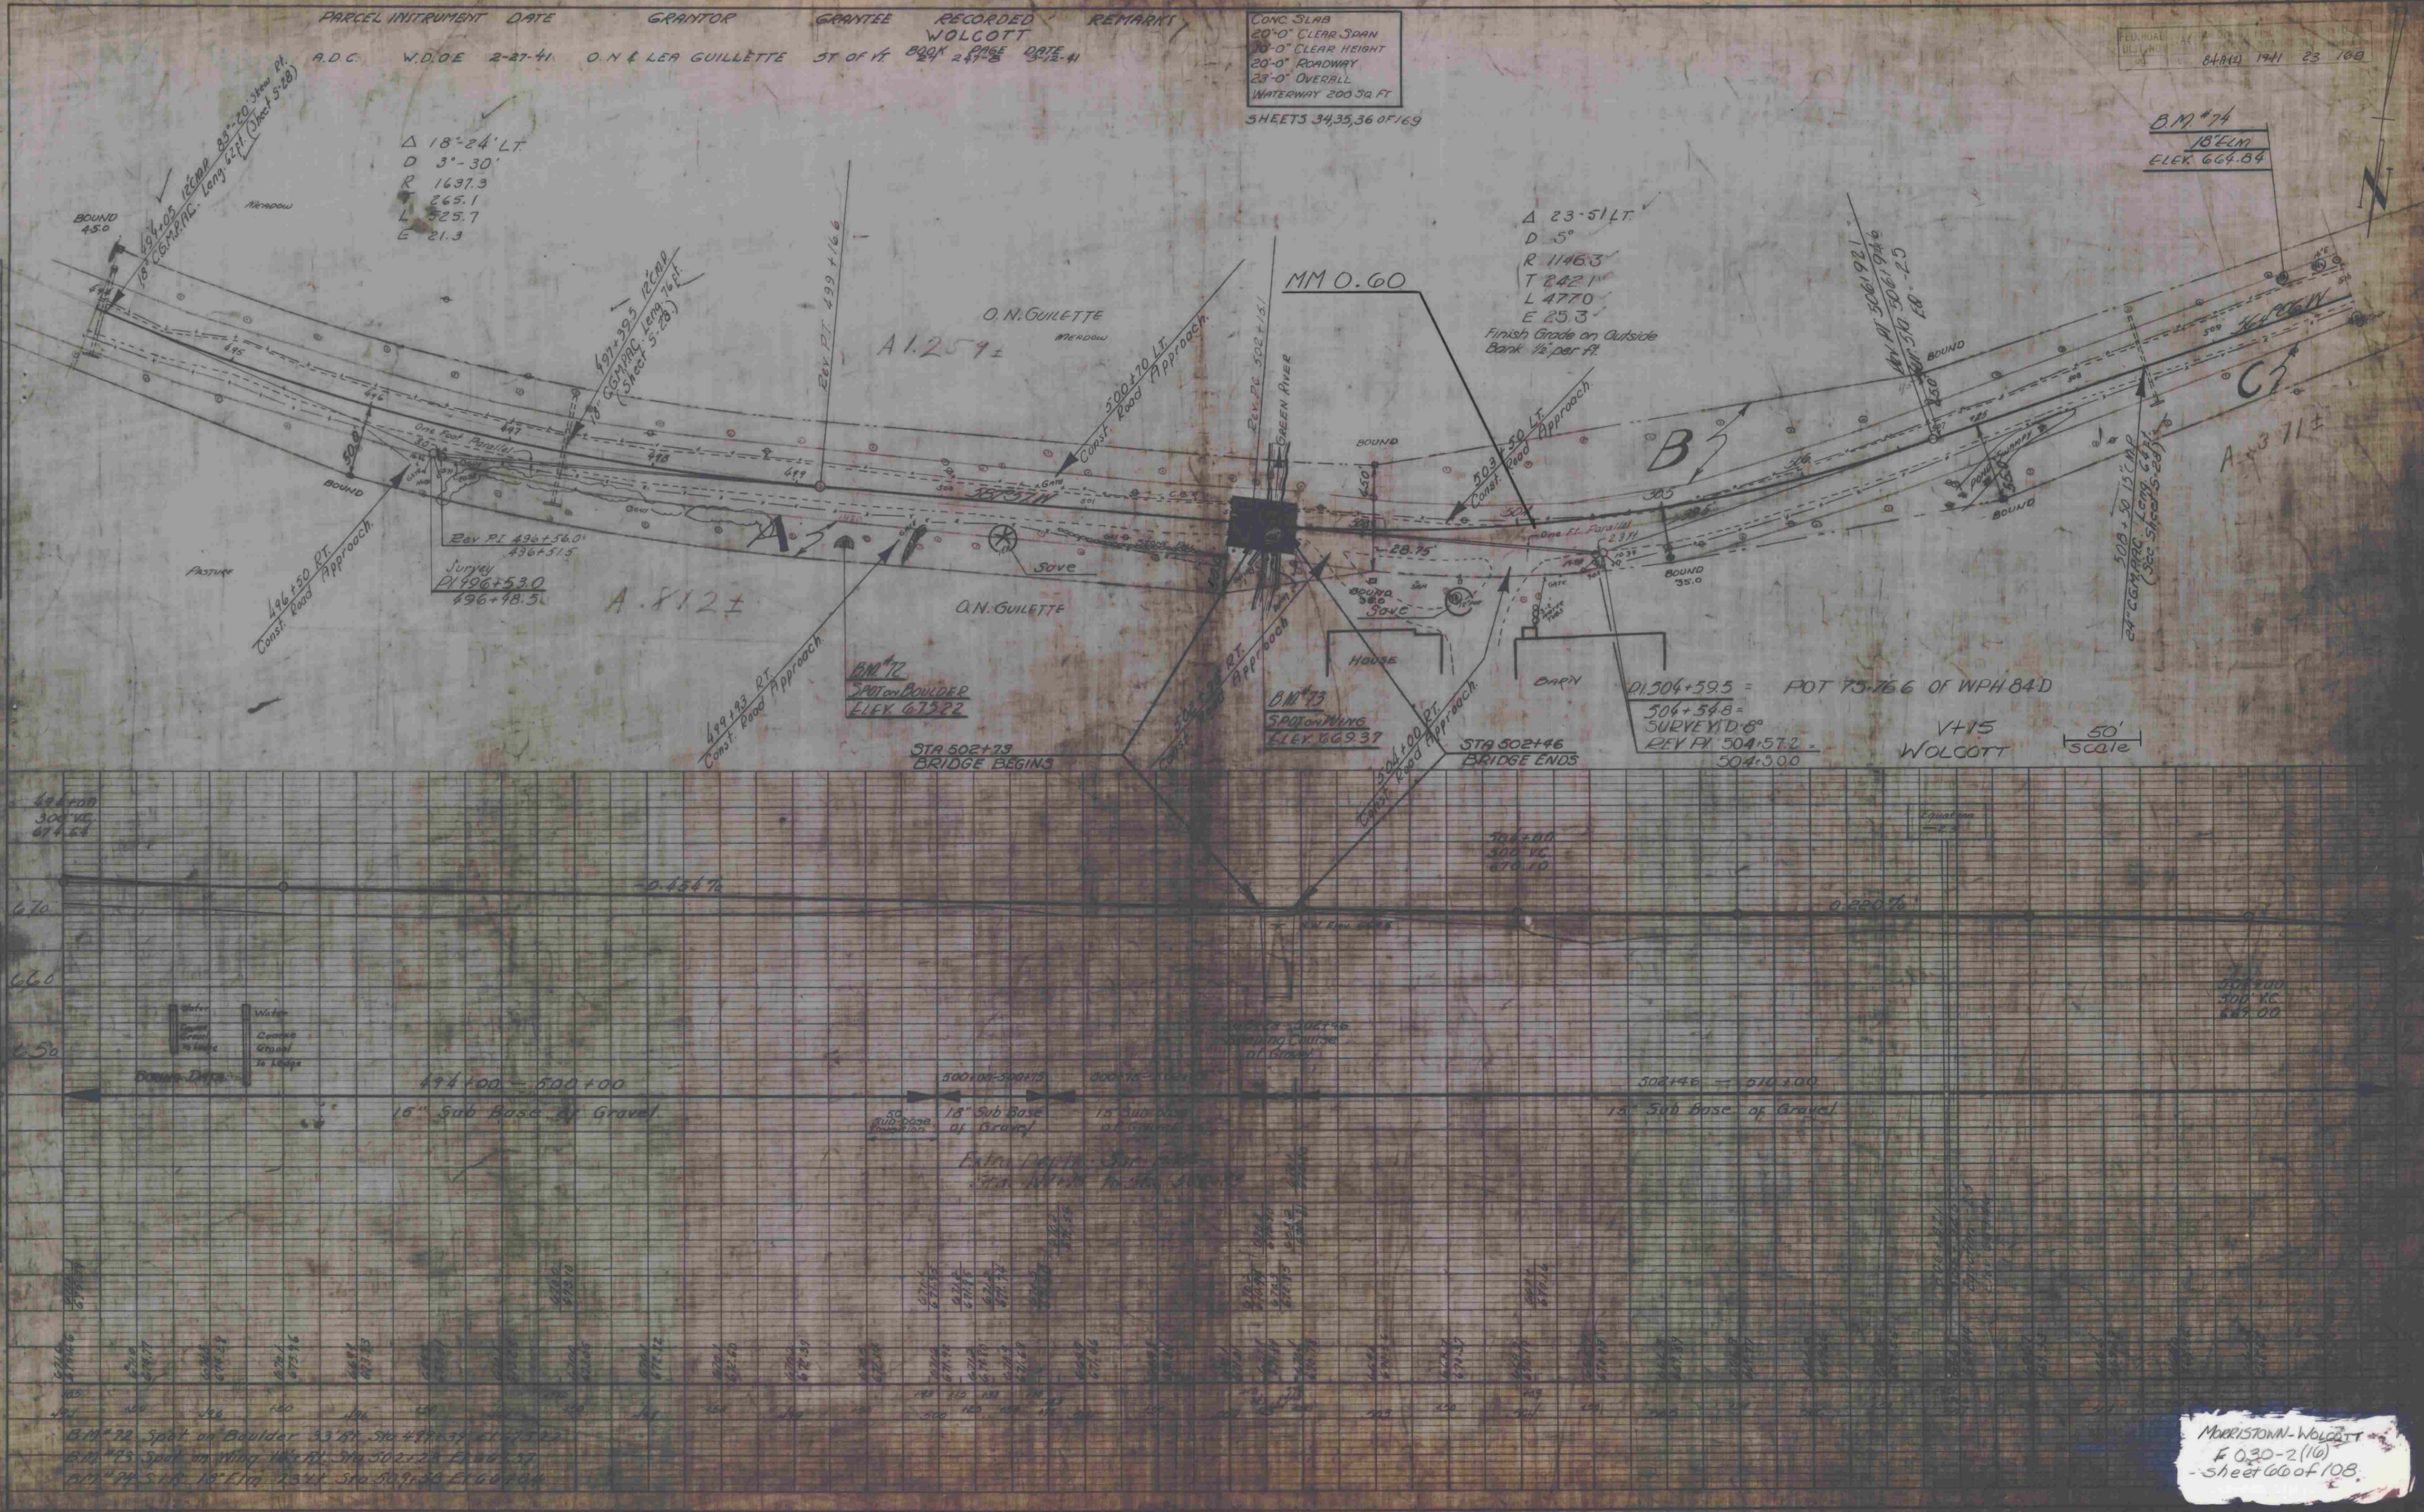

MORISTOWN-WOLCOTT
 F 030-2(10)
 - sheet 60 of 108