


PARCEL INSTRUMENT DATE GRANTOR GRANTEE RECORDED REMARKS
 A W.D.O.E. 2-27-41 C.M. & LINA ELDRIDGE ST OF VT 5007 PAGE DATE
 29 206-29-10 3-12-81
 WOLCOTT

FED. ROAD DIST. NO. STATE FED. AID PROJ. NO. FISCAL YEAR SHEET NO. TOTAL SHEETS
 64900 VT 1981 21 160

PLAN
 SURVEYED BY LARRY DICKER 5/29
 NOTE BOOK NO. 20311
 RT. OF WAY CHECKED
 NO. 10

PROFILE
 DATE
 SURVEYED BY LARRY DICKER 5/29
 NOTE BOOK NO. 20311
 V.C.
 RT. OF WAY CHECKED
 NO. 10

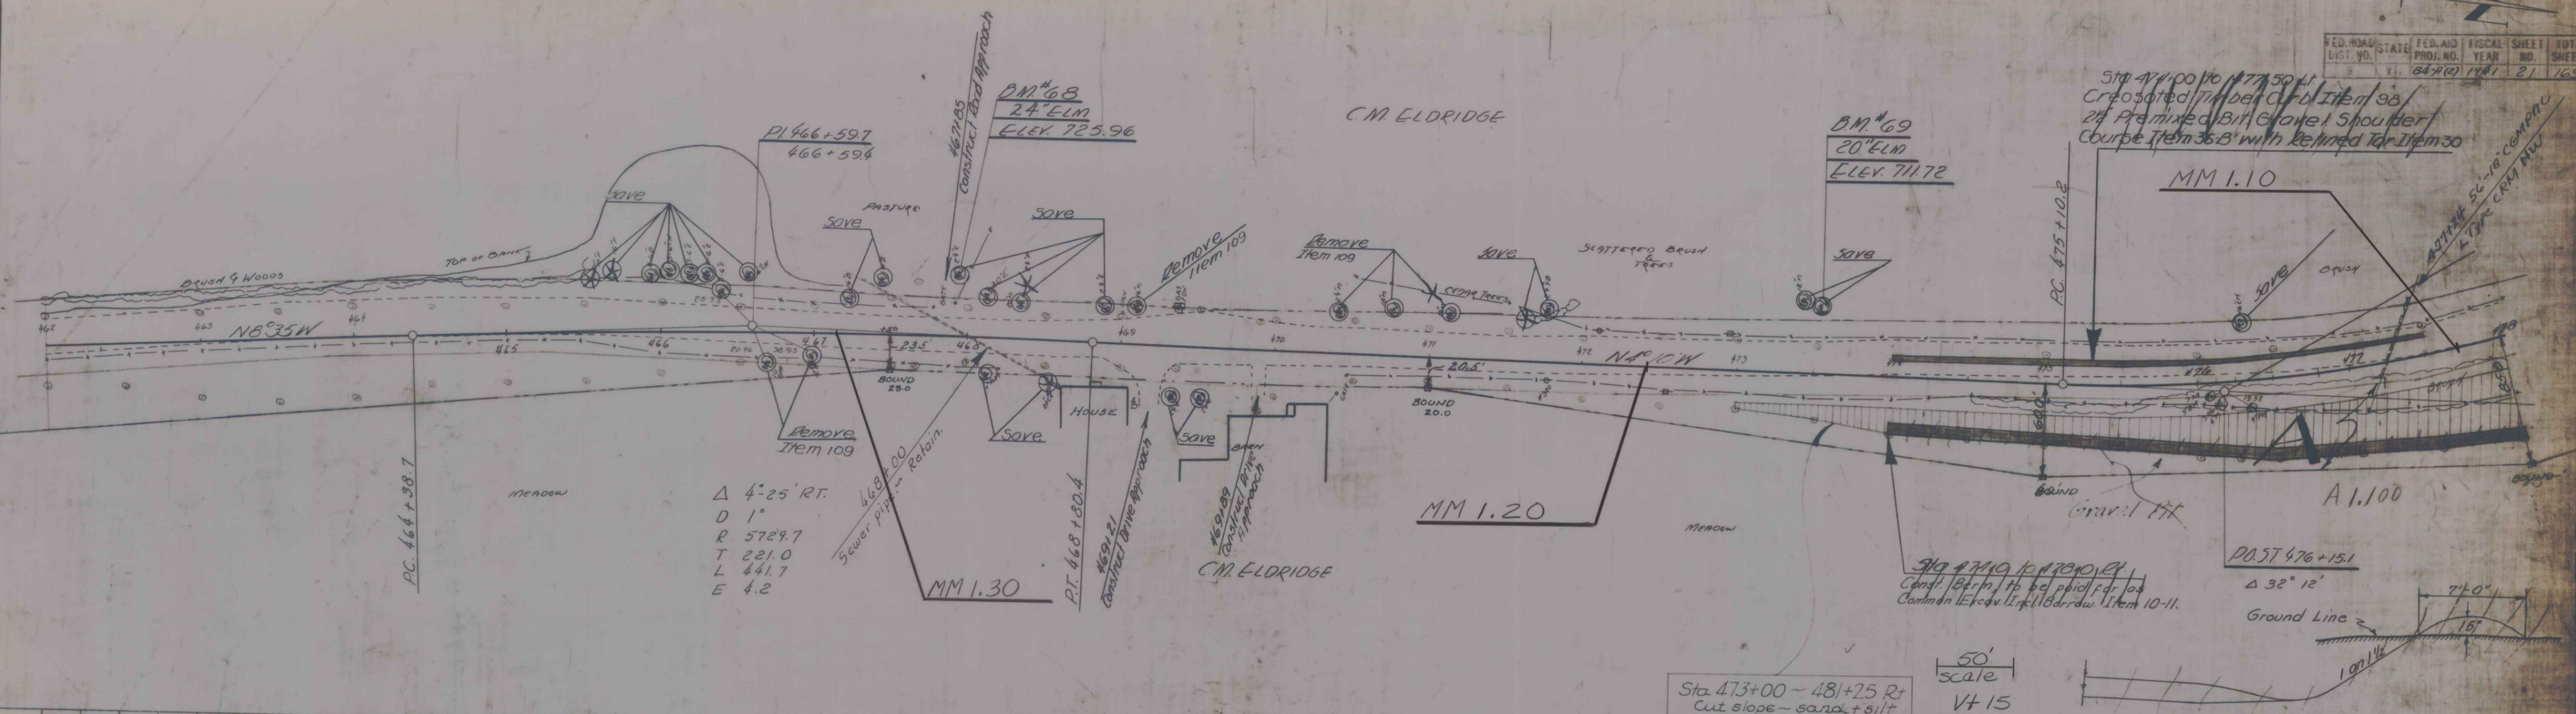

B.M. #68 S 1 R 24° Elm 38' Lt Sta # 467+95 E 725.96
 B.M. #69 S 1 R 20° Elm 39' Lt Sta # 473+53 E 711.72

WOLCOTT
 F 030-2(16)
 sheet 68 of 108