


PARCEL INSTRUMENT	DATE	GRANTOR	GRANTEE	RECORDED
A-D	W.D.O.E.	4-7-41	W.C.E.F.N. REED	ST OF VT BOOK PAGE DATE-41 27 341-23 4-25-41
B	COND	11-21-40	ST J.L.C.P.R.	ST OF VT 27 151-7 11-22-40

BLANK 144 14-189

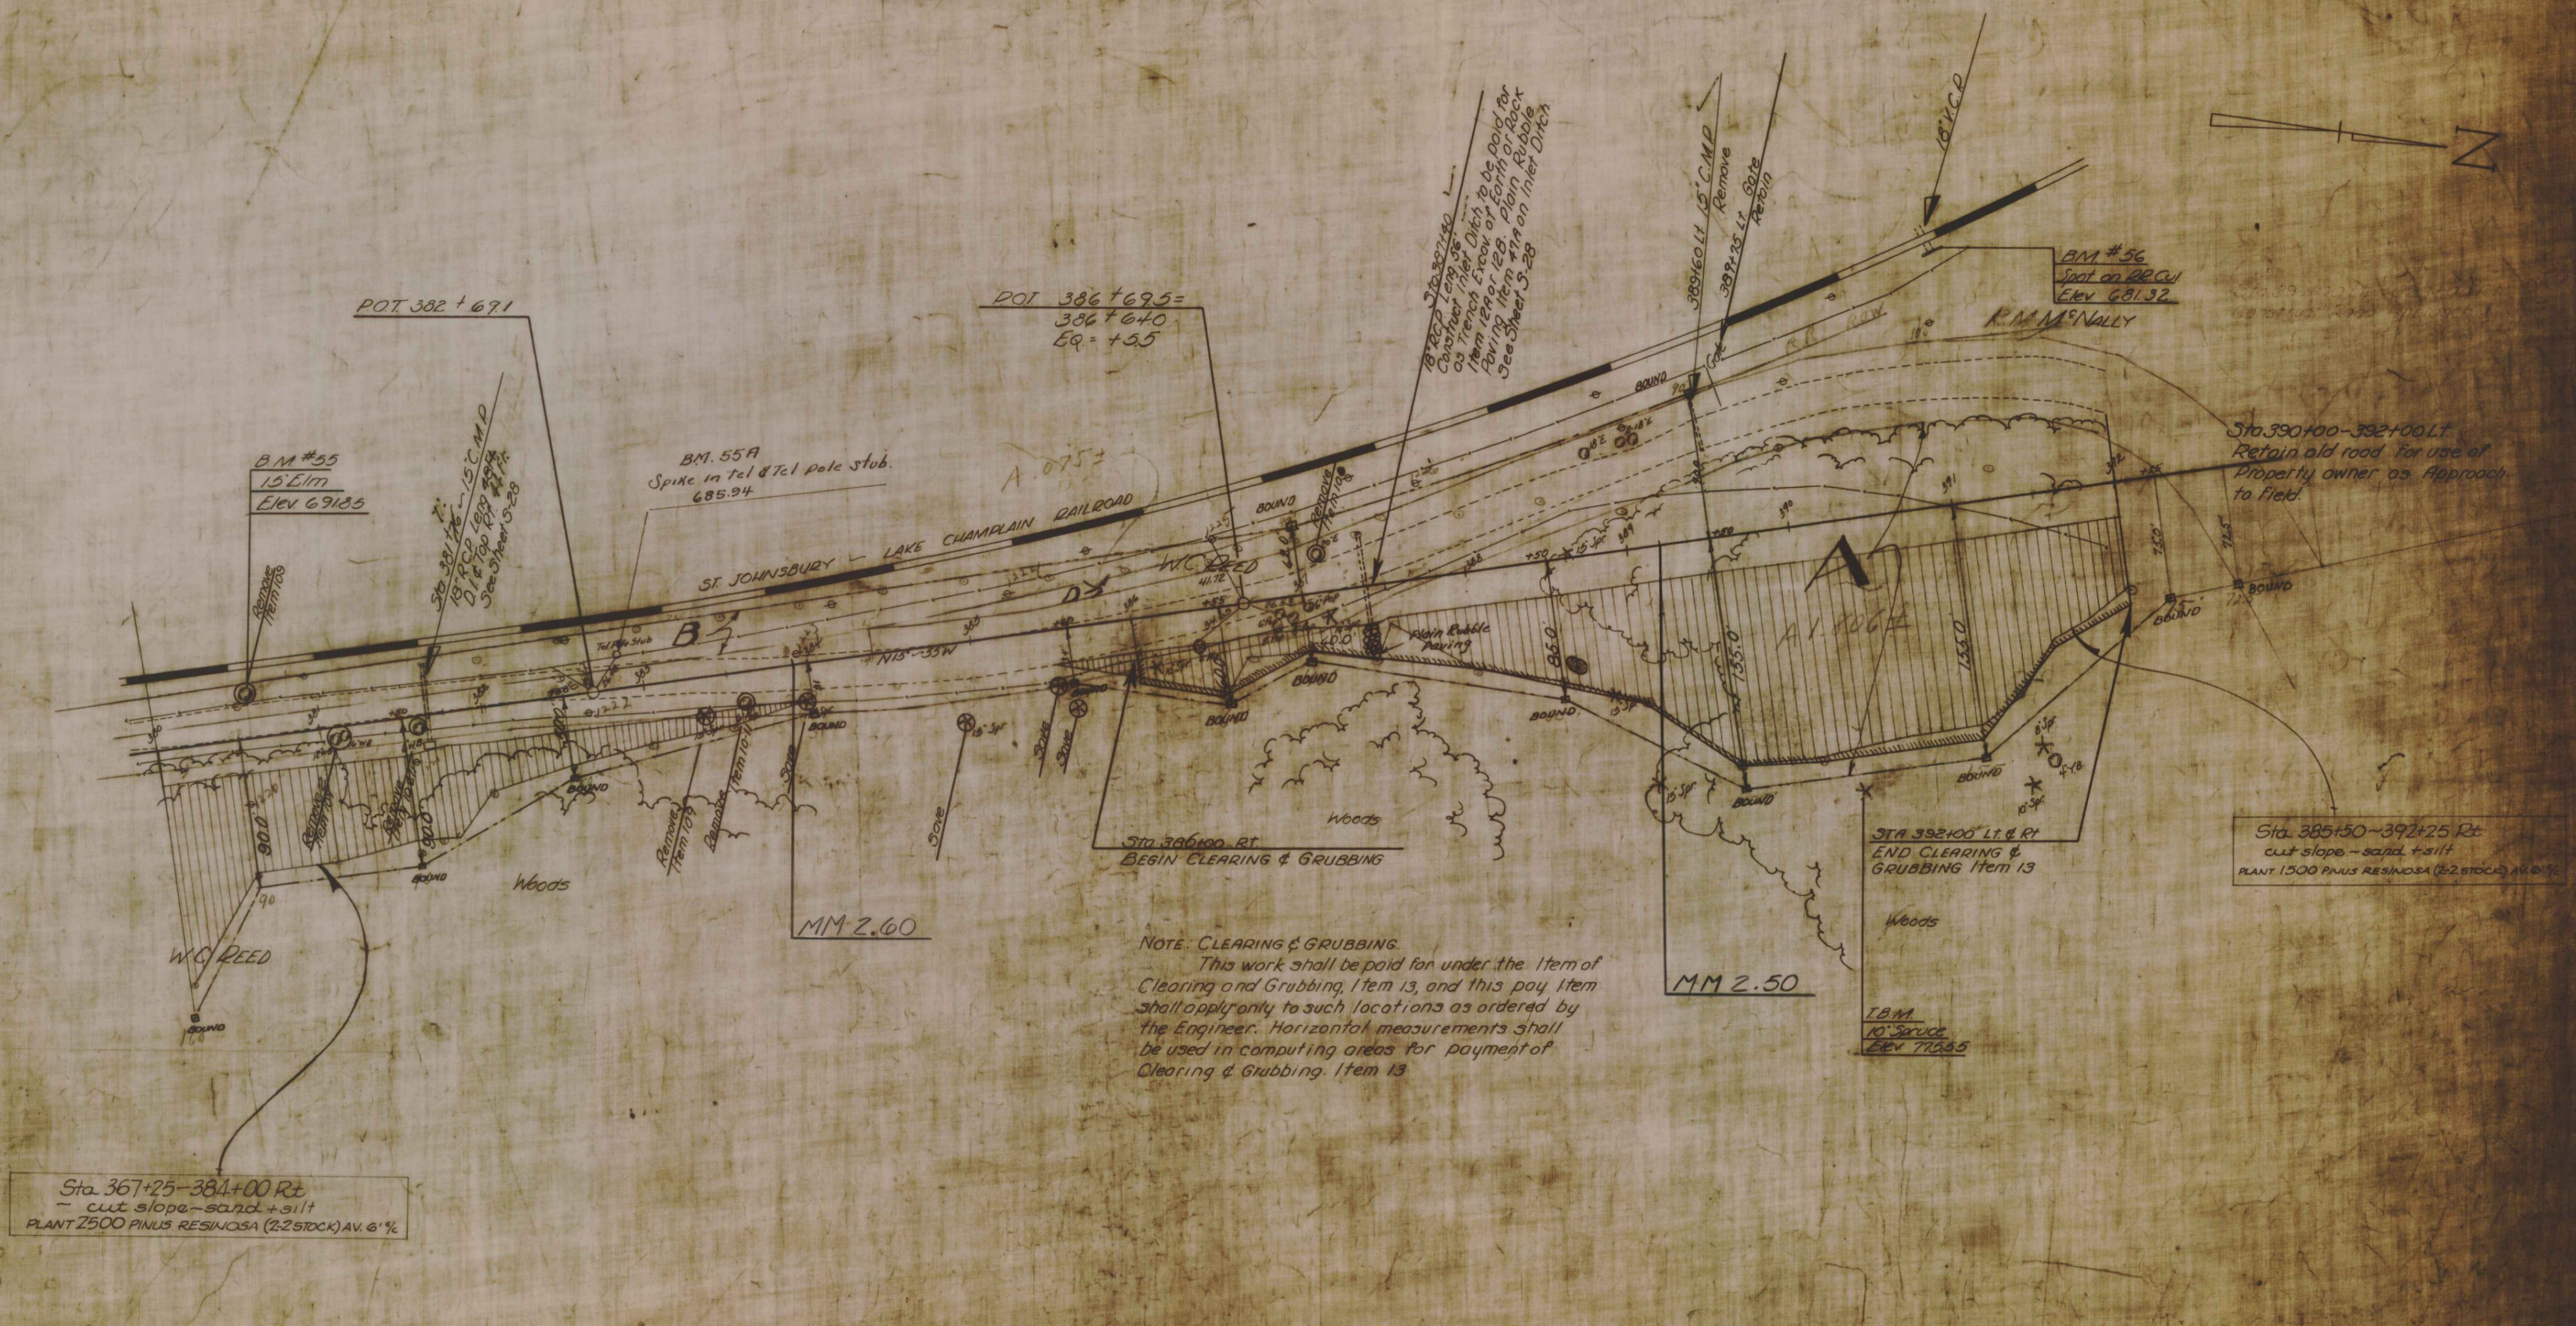

50'
V.15
WOLCOTT
ESTIMATED QUANTITIES

--	--

Checked by Lane-Baker
Drawn by A.L.C.
MORRISTOWN - WOLCOTT
F 030-2 (10)
sheet 73 of 108