



PROFILE SCHOOL ENTRANCE DRIVE

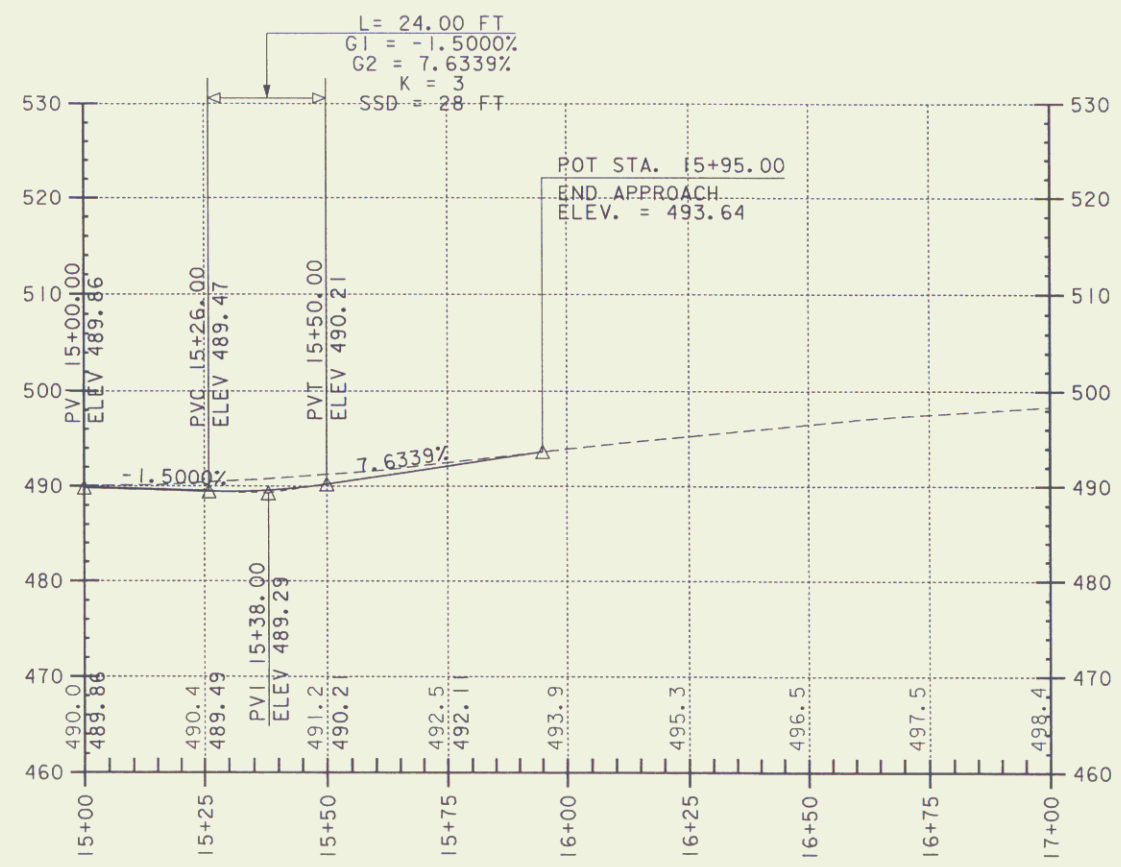


PROFILE HEBARD AVENUE

U.S. 5 STA. 39+81.37 @ 35.00 FT LT. =
 HEBARD AVE. STA. 20+35.00
 ELEV. = 488.65

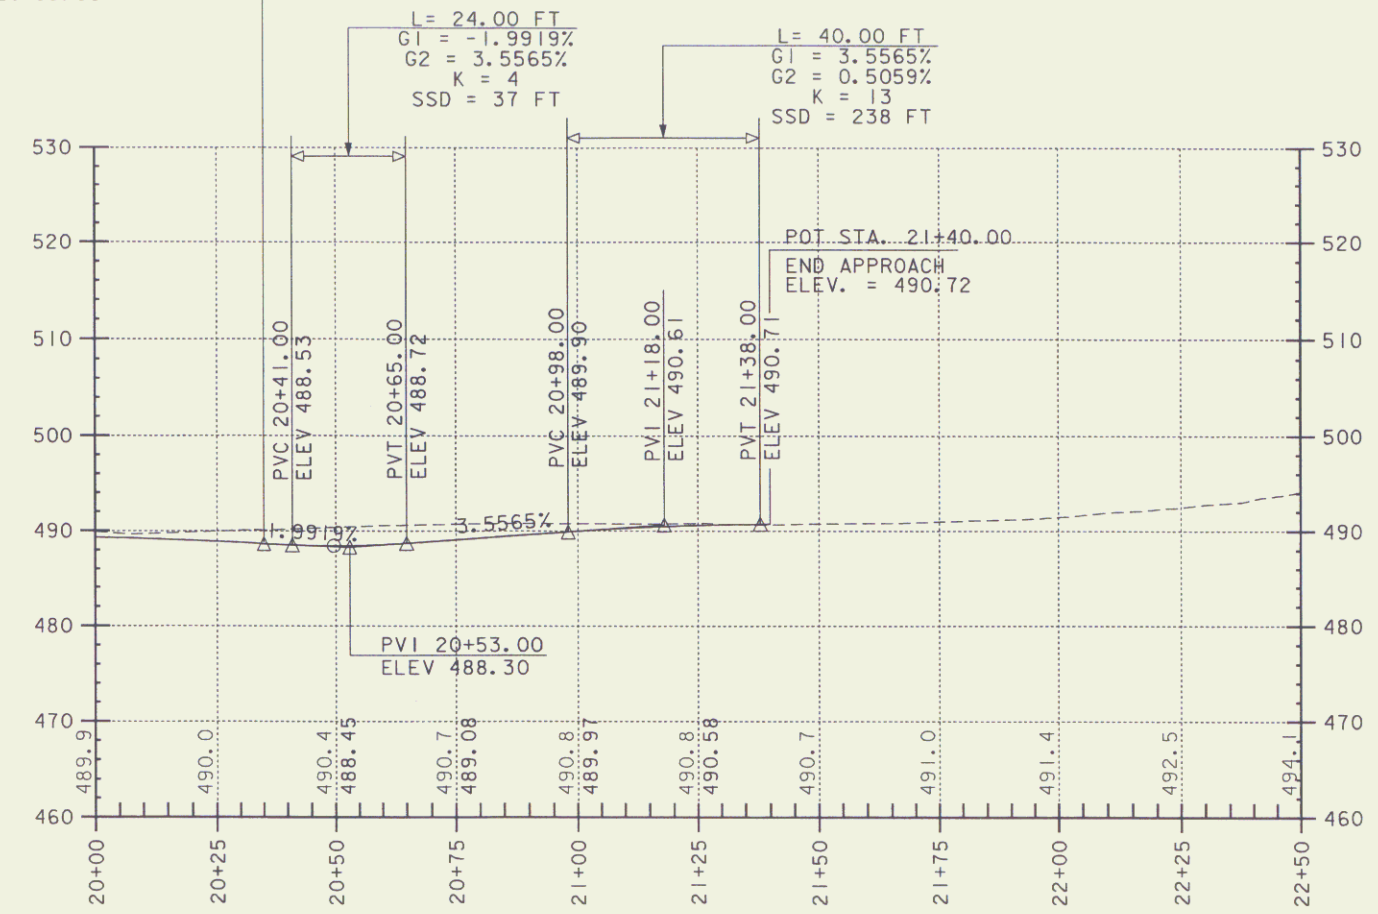

DATUM	
VERTICAL	NGVD 1929
HORIZONTAL	N/A

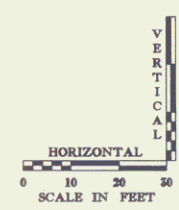

PROJECT NAME:	HARTFORD	FILE NAME:	****FILENAME***	PLOT DATE:	03-JAN-2006
PROJECT NUMBER:	RS 0113(40)	PROJECT LEADER:	G. DUBRAY	DRAWN BY:	E. ATKINS
		DESIGNED BY:	K. ISHKURA/E. ATKINS	CHECKED BY:	K. ISHKURA
				ROW SHEET	23 OF 62