



PROFILE ADVENT LANE

U.S. 5 STA. 58+10.51 @ 21.30 FT RT. =
ADVENT LN. STA. 45+21.30
ELEV. = 489.25

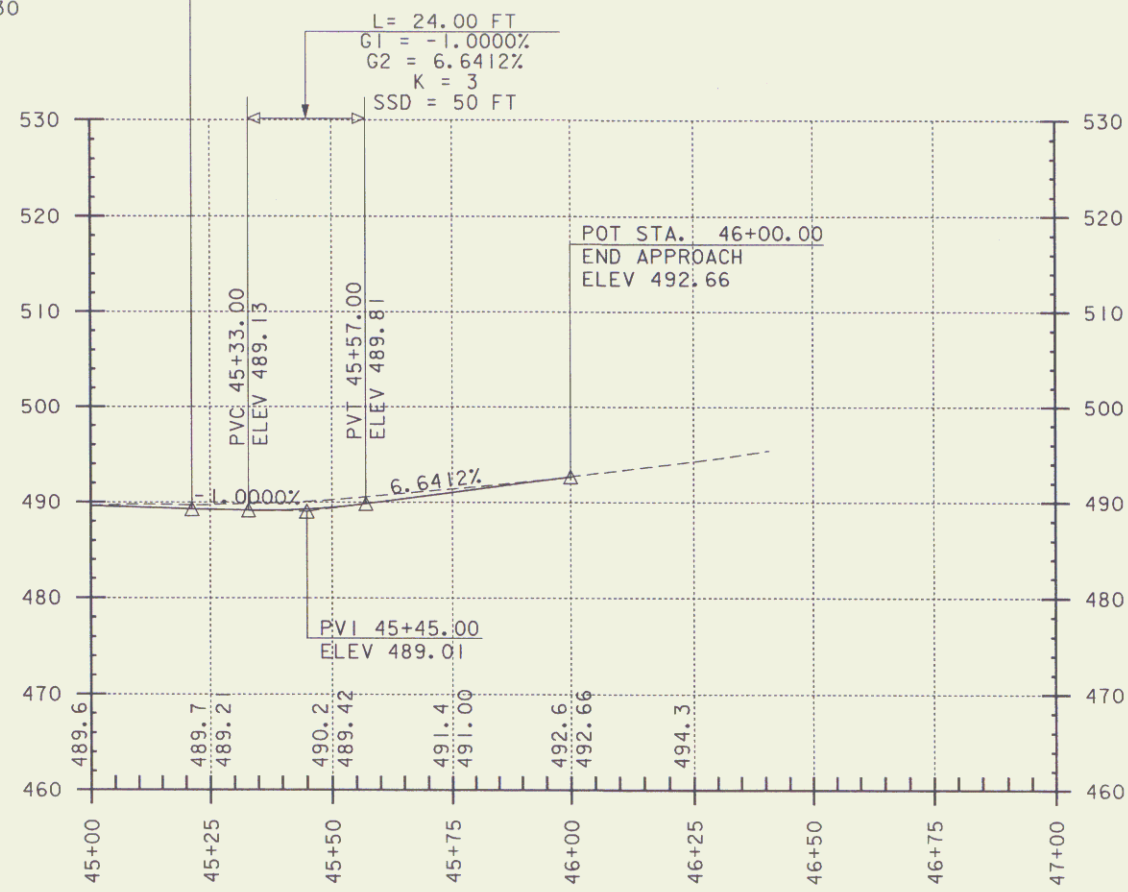


PROFILE HEWITT STREET

U.S. 5 STA. 58+39.76 @ 21.00 FT LT. =
HEWITT ST. STA. 50+21.00
ELEV. = 489.49

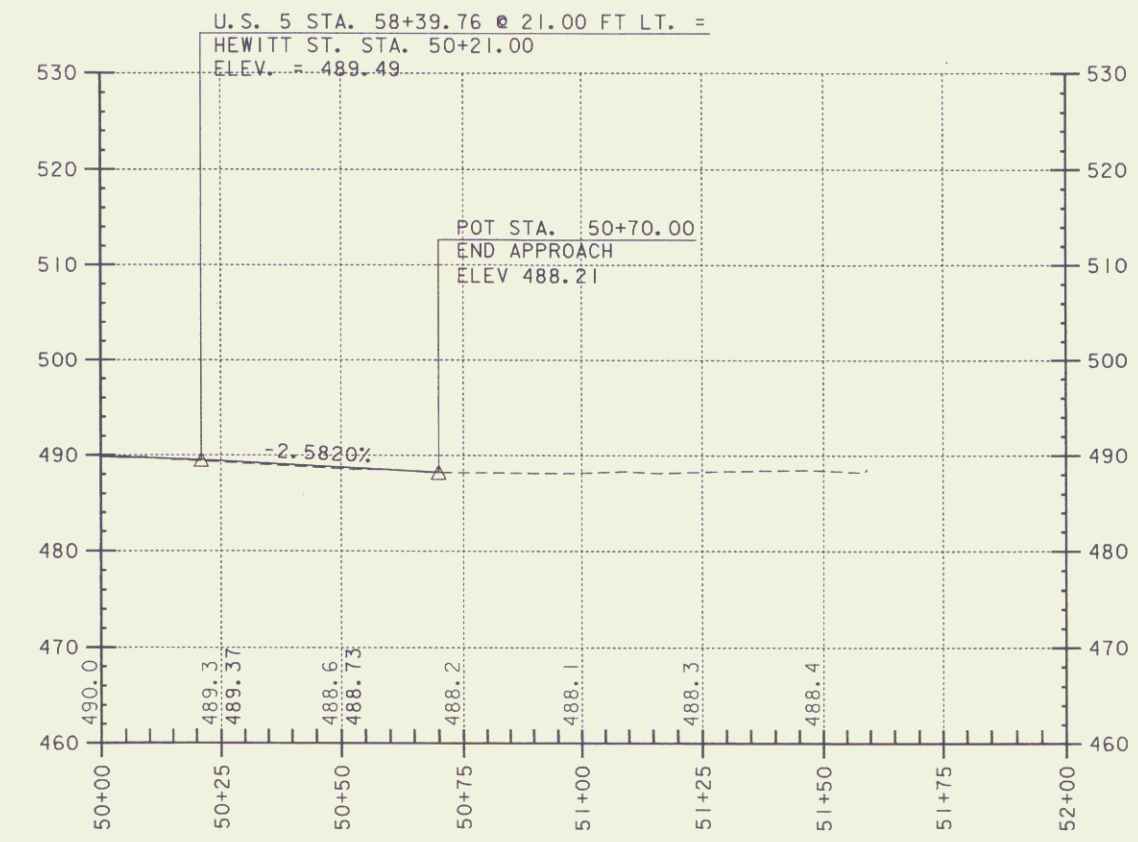

DATUM
VERTICAL NGVD 1929
HORIZONTAL N/A

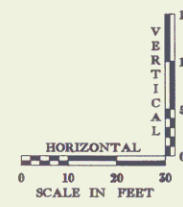

PROJECT NAME: HARTFORD
PROJECT NUMBER: RS 0113(40)
FILE NAME: ****FILENAME***
PROJECT LEADER: G. DUBRAY
DESIGNED BY: K. ISHIKURA/E. ATKINS
PLOT DATE: 03-JAN-2006
DRAWN BY: E. ATKINS
CHECKED BY: K. ISHIKURA
ROW SHEET 26 of 62