


DATUM

VERTICAL	NGVD 1929
HORIZONTAL	N/A

FOR LANDSCAPE DETAIL
SEE ROW SHEET 36 OF 62

FOR EROSION CONTROL DETAIL
SEE ROW SHEET 27 OF 62

LINES SHOWN ON THIS PLAN AS EXISTING
PROPERTY LINES P/L ARE BELIEVED TO
BE ACCURATE BUT SHOULD NOT BE RELIED
UPON FOR PURPOSES UNRELATED TO THE
STATE OF VERMONT'S ACQUISITION OF LAND
AND RIGHTS FOR THIS PROJECT.

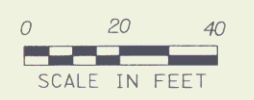

RIGHT-OF-WAY AGENT OF
PROJECT: FRANK J. MALNATI JR.

PROJECT: HARTFORD	PROJECT NO.: RS 0113(40)
DESIGN FILE NAME: z027bdr.dgn	PLOT DATE: 04-DEC-2006
IPARM FILE NAME:	SURVEY DATE: 1/87
SURVEYED BY: FANTONI	DRAWN BY: E. ATKINS
SQUAD LEADER: KEN UPMAL	SHEET 34 OF 239
ROW SHEET 53 OF 62	

ROADWAY LAYOUT SHEET 1