
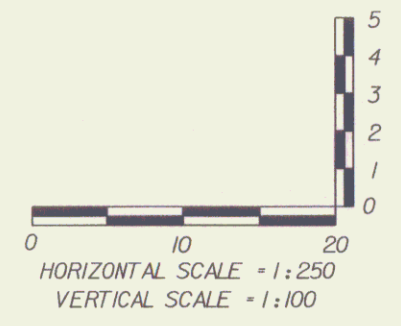


PROFILE VT RT 14

NOTE: GRADES SHOWN TO THE NEAREST HUNDREDTH REPRESENT EXISTING GROUND ELEVATION ALONG THE REVISED CENTERLINE .
 GRADES SHOWN TO THE NEAREST THOUSANDTH REPRESENT FINISH GRADE ALONG THE REVISED CENTERLINE.

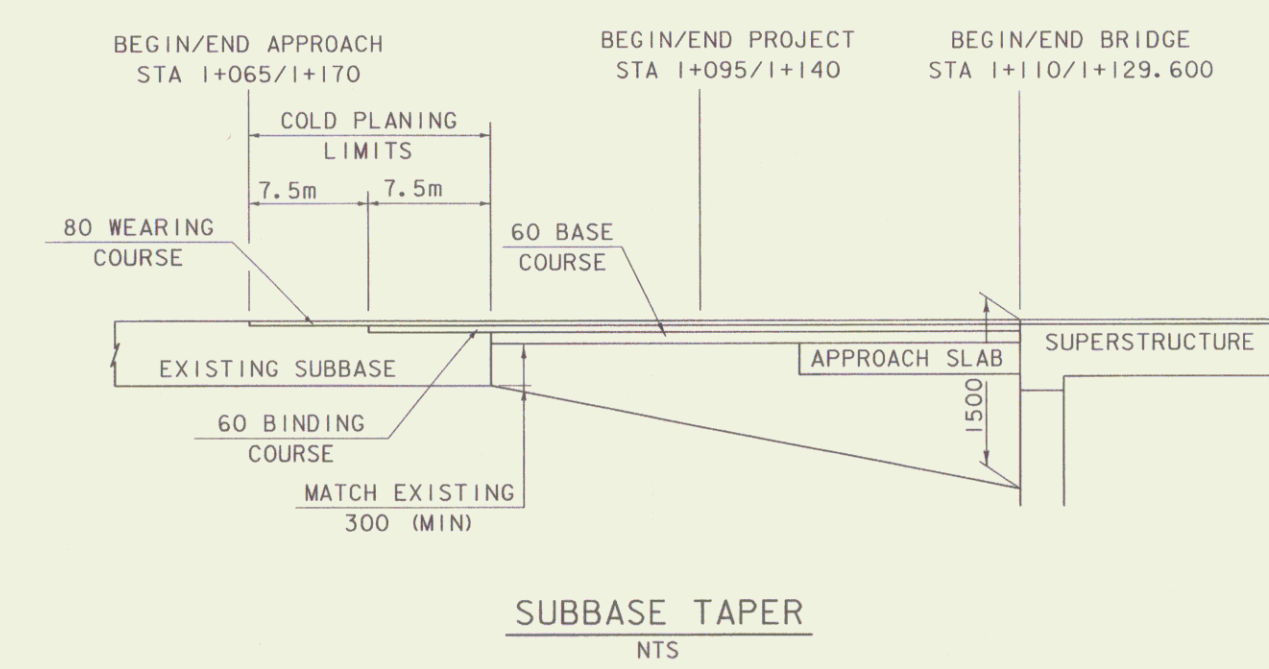

PROJECT: EAST MONTPELIER	PROJECT NO. 1: BRF 037-2(8)
DESIGN FILE NAME: M:\Projects\86e054\RightOfWay\re054pro.dgn	PLOT DATE: 14-AUG-2006
IPARM FILE NAME: se054pro.i	SURVEY DATE: 3/93
SURVEYED BY: R. MOREAU	DRAWN BY: K.M. HIGGINS
SQUAD LEADER: C. P. WILLIAMS	ROW SHEET 3 OF 14
PROFILE VT RT 14	