


PARCEL NUMBER	GRANTOR	BEGINNING STATION	ENDING STATION	TAKING	RIGHTS	REMARKS
1A	TOWN OF WALDEN	102+73.41 LT.	104+96.55 LT.	.22A		
		104+50.00 LT.				24' GRAVEL DRIVE MM 0523
1B	TOWN OF WALDEN	103+39.77 RT.	105+28.70 RT.	.19A	ALL R T & I	HWY EASE. VT. 15
		104+18.13 RT.	104+58.66 RT.		CHANNEL (P)	453.0 SF'
		104+17.46 RT.	104+61.36 RT.		CONST (T)	313.0 SF'


EXISTING BRIDGE DATA

SINGLE SPAN CONCRETE T-BEAM
 ORIGINALLY BUILT IN 1933
 WIDENED IN 1979; REPAIRED IN 1980
 LENGTH OF STRUCTURE 43 FEET
 BRIDGE WIDTH CURB TO CURB 21 FEET
 TOTAL BRIDGE WIDTH 33 FEET


PROJECT NAME: WALDEN
 PROJECT NUMBER: BRF 030-3(3)

FILE NAME: str7/86e057/se057bdr.dgn PLOT DATE: 04-MAY-2005
 PROJECT LEADER: SHERWARD FARNSWORTH DRAWN BY: K. UPMAL
 DESIGNED BY: K. UPMAL CHECKED BY:
 R. O. W. SHEET 1 OF 2 SHEETS

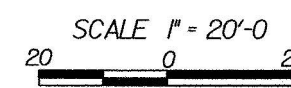

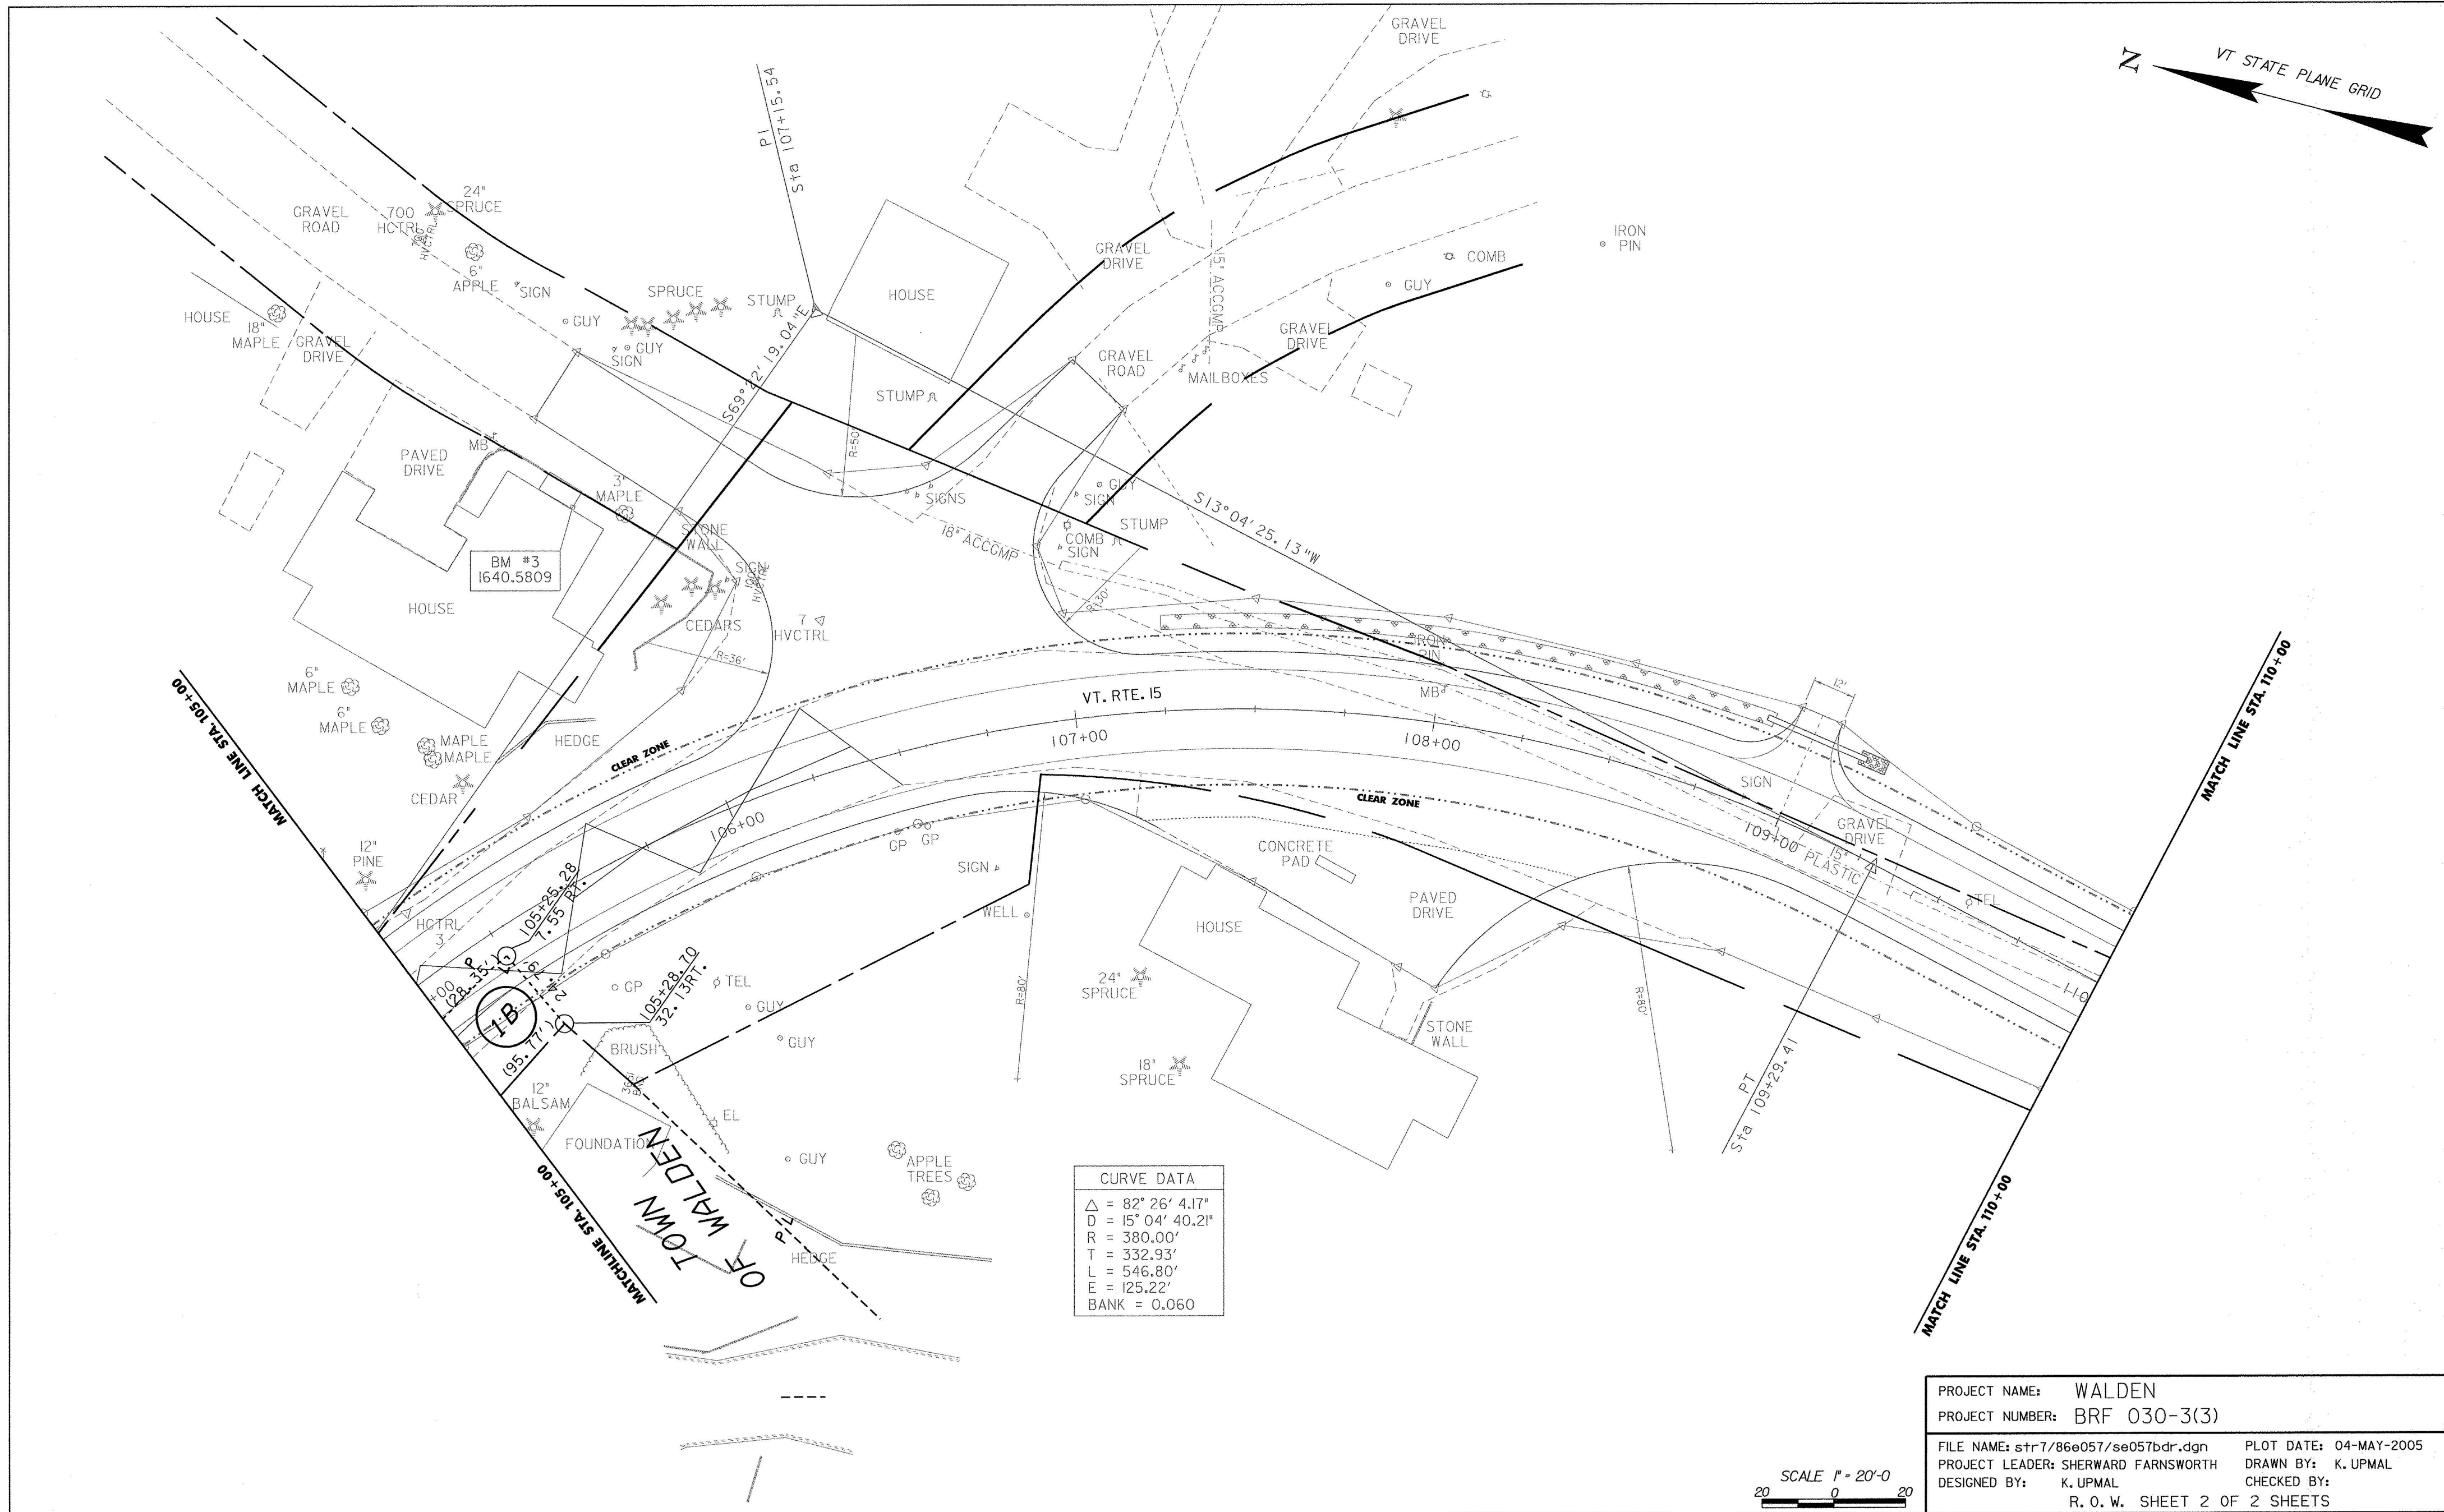

CURVE DATA	
Δ	= 82° 26' 4.17"
D	= 15° 04' 40.21"
R	= 380.00'
T	= 332.93'
L	= 546.80'
E	= 125.22'
BANK	= 0.060

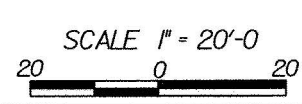

PROJECT NAME: WALDEN
 PROJECT NUMBER: BRF 030-3(3)
 FILE NAME: str7/86e057/se057bdr.dgn PLOT DATE: 04-MAY-2005
 PROJECT LEADER: SHERWARD FARNSWORTH DRAWN BY: K. UPMAL
 DESIGNED BY: K. UPMAL CHECKED BY:
 R. O. W. SHEET 2 OF 2 SHEETS