


INDEX OF SHEETS

STATE OF VERMONT
AGENCY OF TRANSPORTATION

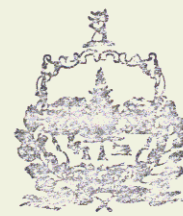



R.O.W. PLANS

PROPOSED IMPROVEMENT

TOWN OF BRIDGEWATER
COUNTY OF WINDSOR

ROUTE NO. US 4 BRIDGE NO. 44

PROJECT LOCATION: BEGINNING AT A POINT ON US4 APPROXIMATELY 1 MILE NW OF JUNCTION US 4 AND 100A AND EXTENDING EASTERLY 0.0545 MILE.
PROJECT DESCRIPTION: REPLACEMENT OF DECK, APPROACH SLABS, CURBS, SUBSTANDARD RAILS AND REMOVAL OF PYLONS WITH MINIMUM ROADWAY APPROACH WORK.

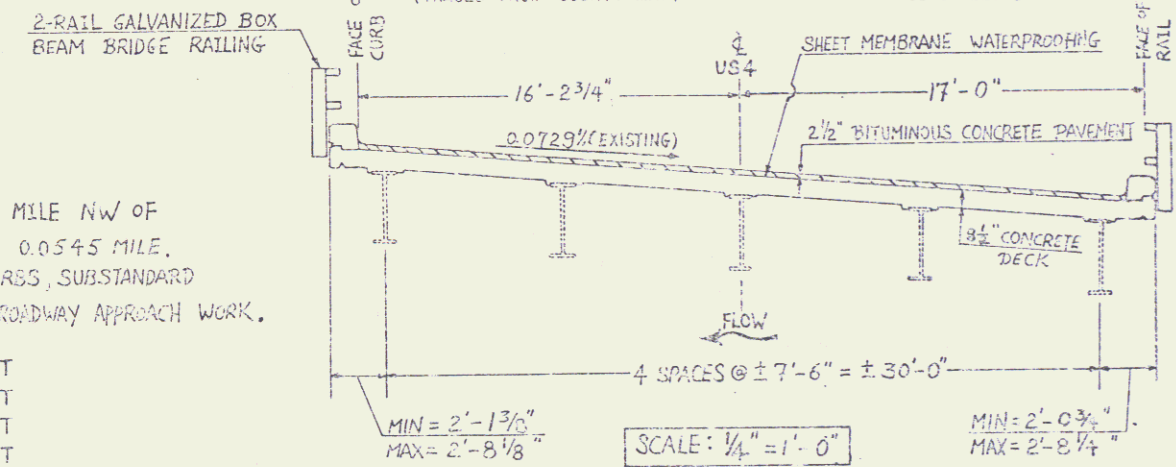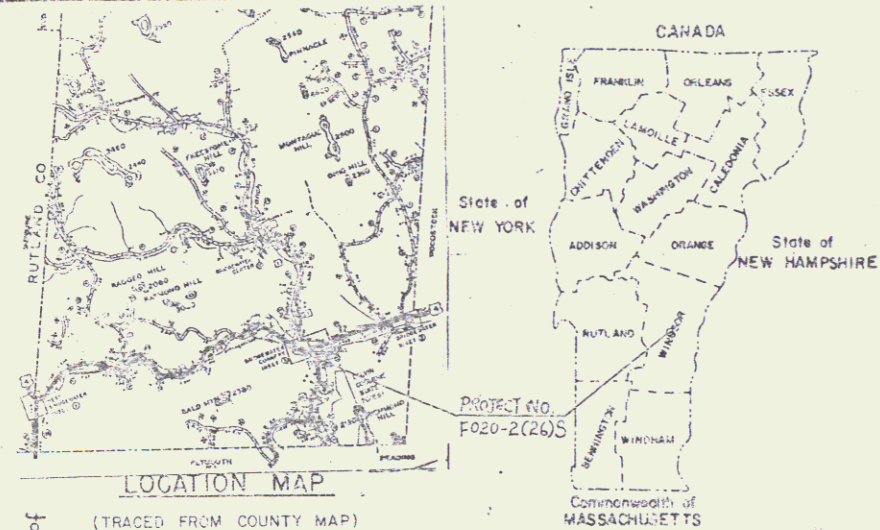

GENERAL NOTES

1) MAINTAIN TWO-WAY TRAFFIC ON THE TEMPORARY BRIDGE.


STRESS LEVELS	LOAD RATING (TONS)					
	H	H ₁	332	SAFELY	SA STR.	SA SEMI
UNWEIGHTED	32.2	38.6				
POSTED	47.8	57.4	73.5		52.3	53.0 64.2
OVERALL		70.0	103.5	108.6		

LENGTH OF STRUCTURE: 138.00 FEET
LENGTH OF PARTICIPATION ROADWAY: 150.00 FEET
LENGTH OF NON-PARTICIPATION ROADWAY: 0.00 FEET
LENGTH OF PROJECT: 288.00 FEET
LENGTH OF R.O.W. PROJECT: 193.00 FEET

ROW PLANS

BEGIN R.O.W. PROJECT
F 020-2(26) STA. 341+32.60' LT.

END R.O.W. PROJECT
F 020-2(26) STA. 343+85.50' LT.

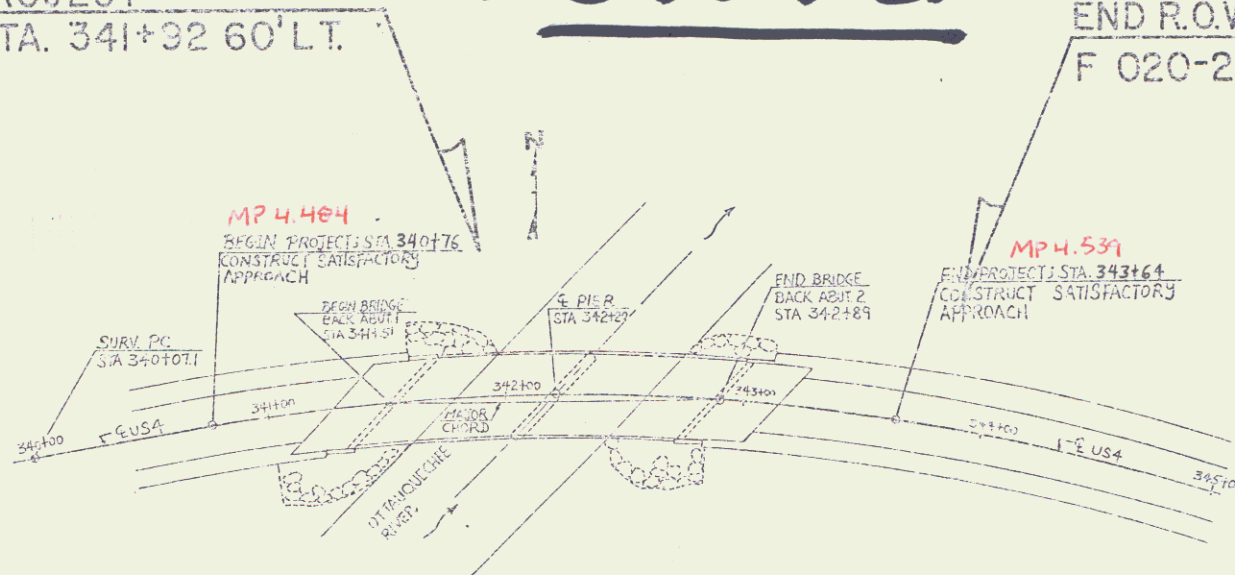

RIGHT-OF-WAY DIVISION
TOWN FILE
PERPETUAL
TOWN OF BRIDGEWATER
(To Be Returned To R.O.W. Division)

TYPICAL ROADWAY SECTION

- CONVENTIONAL SIGNS
- COUNTY LINE
 - TOWN LINE
 - LIMITS OF ACCESS
 - POINT OF ACCESS
 - FENCE LINE
 - STONE WALL
 - TRAVELED WAY
 - GUARD RAIL
 - RAILROAD
 - SURVEY LINE
 - CULVERT
 - POWER POLE
 - TELEPHONE POLE
 - TREES
 - CONTROL OF ACCESS
 - PROPERTY LINE
 - R.O.W. TAKING LINE
 - SLOPE RIGHTS
 - TOP OF CUT
 - TOE OF SLOPE

DATUM

VERTICAL	N/A
HORIZONTAL	N/A

THESE PLANS ARE SUBJECT TO SUCH ENGINEERING CHANGES AS MAY BE REQUIRED BY THE FEDERAL HIGHWAY ADMINISTRATION OR THE CHIEF ENGINEER. CONSTRUCTION IS TO BE CARRIED ON IN ACCORDANCE WITH THESE PLANS AND THE STANDARD SPECIFICATIONS FOR CONSTRUCTION DATED 1986, FOR USE ON THESE PROJECTS, INCLUDING ALL SUBSEQUENT PROVISIONS AS ARE INCORPORATED IN THESE PLANS.

Pin# 87B501

APPROVED: *[Signature]* DATE: 9/18/90
Dir., Dept. of Planning & Preconstruction

APPROVED: *[Signature]* DATE: 9/5/90
Chief, Property Administration

BRIDGEWATER
Project No. F 020-2(26)3
R.O.W. SHEET 1 OF 4

JAN 06 1993