


- SIGN LEGEND**
- R - REMOVE
 - RET. - RETAIN
 - R & S - REMOVE & SALVAGE
 - S - SALVAGE
 - N - NEW
 - RP - REMOVE POST
 - SP - SALVAGE POST
 - NP - NEW POST

CURVE DATA

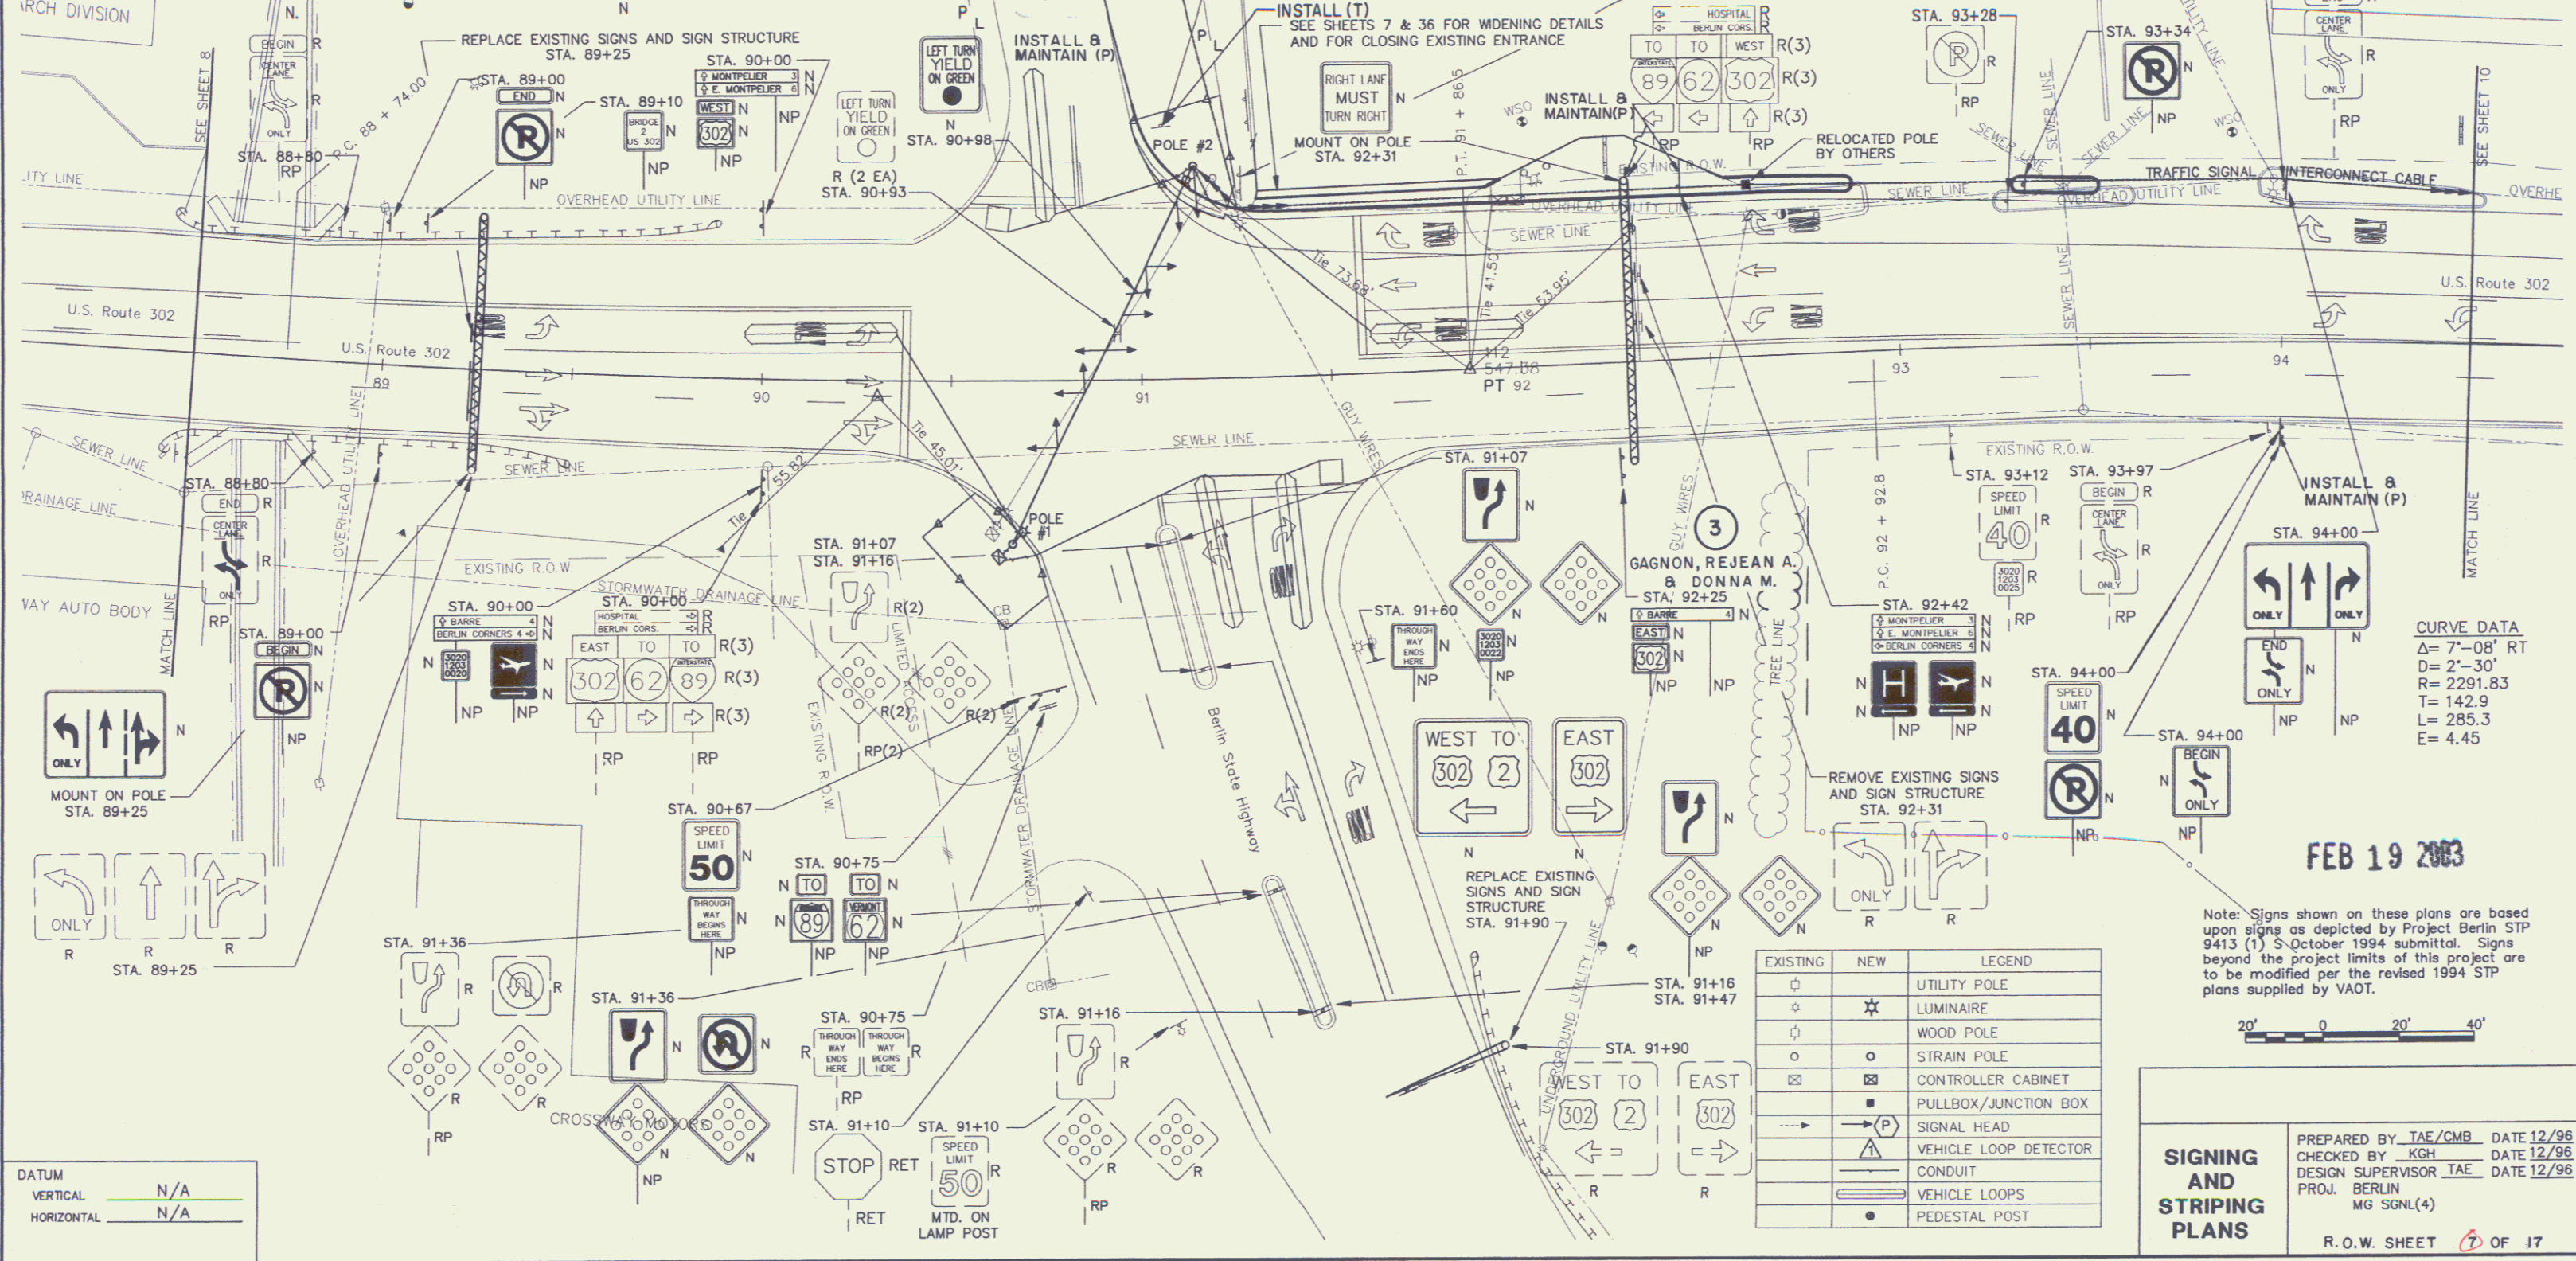

DATUM
 VERTICAL N/A
 HORIZONTAL N/A

EXISTING	NEW	LEGEND
⊕	⊕	UTILITY POLE
⊙	⊙	LUMINAIRE
⊘	⊘	WOOD POLE
⊚	⊚	STRAIN POLE
⊛	⊛	CONTROLLER CABINET
⊜	⊜	PULLBOX/JUNCTION BOX
⊝	⊝	SIGNAL HEAD
⊞	⊞	VEHICLE LOOP DETECTOR
⊟	⊟	CONDUIT
⊠	⊠	VEHICLE LOOPS
⊡	⊡	PEDESTAL POST

FEB 19 2003

Note: Signs shown on these plans are based upon signs as depicted by Project Berlin STP 9413 (1) S-October 1994 submittal. Signs beyond the project limits of this project are to be modified per the revised 1994 STP plans supplied by VAOT.

SIGNING AND STRIPING PLANS

PREPARED BY TAE/CMB DATE 12/96
 CHECKED BY KGH DATE 12/96
 DESIGN SUPERVISOR TAE DATE 12/96
 PROJ. BERLIN
 MG SGNL(4)

R.O.W. SHEET 7 OF 17