

SURV. CURVE DATA


Δ = 67'-17' LT
D = 40'
R = 143.24'
T = 95.32'
L = 168.21'
E = 28.82'

REV. CURVE DATA

Δ = 67'-17' LT
D = 58'
R = 98.79'
T = 65.74'
L = 116.01'
E = 19.87'
BANKING 0.040 FT./FT.

DATUM

VERTICAL	ASSUMED
HORIZONTAL	N.A.

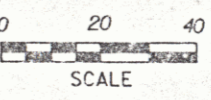

SURVEYED BY	FANTONI	DATE	6-87
DRAWN BY	D. WILLEY	DATE	7-87
SQUAD LEADER	J. PERKINS		
DESIGN FILE NO.	762450.631	DATE	1-13-88
	076603.00N	PLOTTED	

BERLIN
RRS 2036(4)S
R.O.W. SHEET 5 OF 5