


**END ROW PROJECT
STA. 16+45 68' LT.**

ALL STATIONING IS FROM THE REVISED ϵ

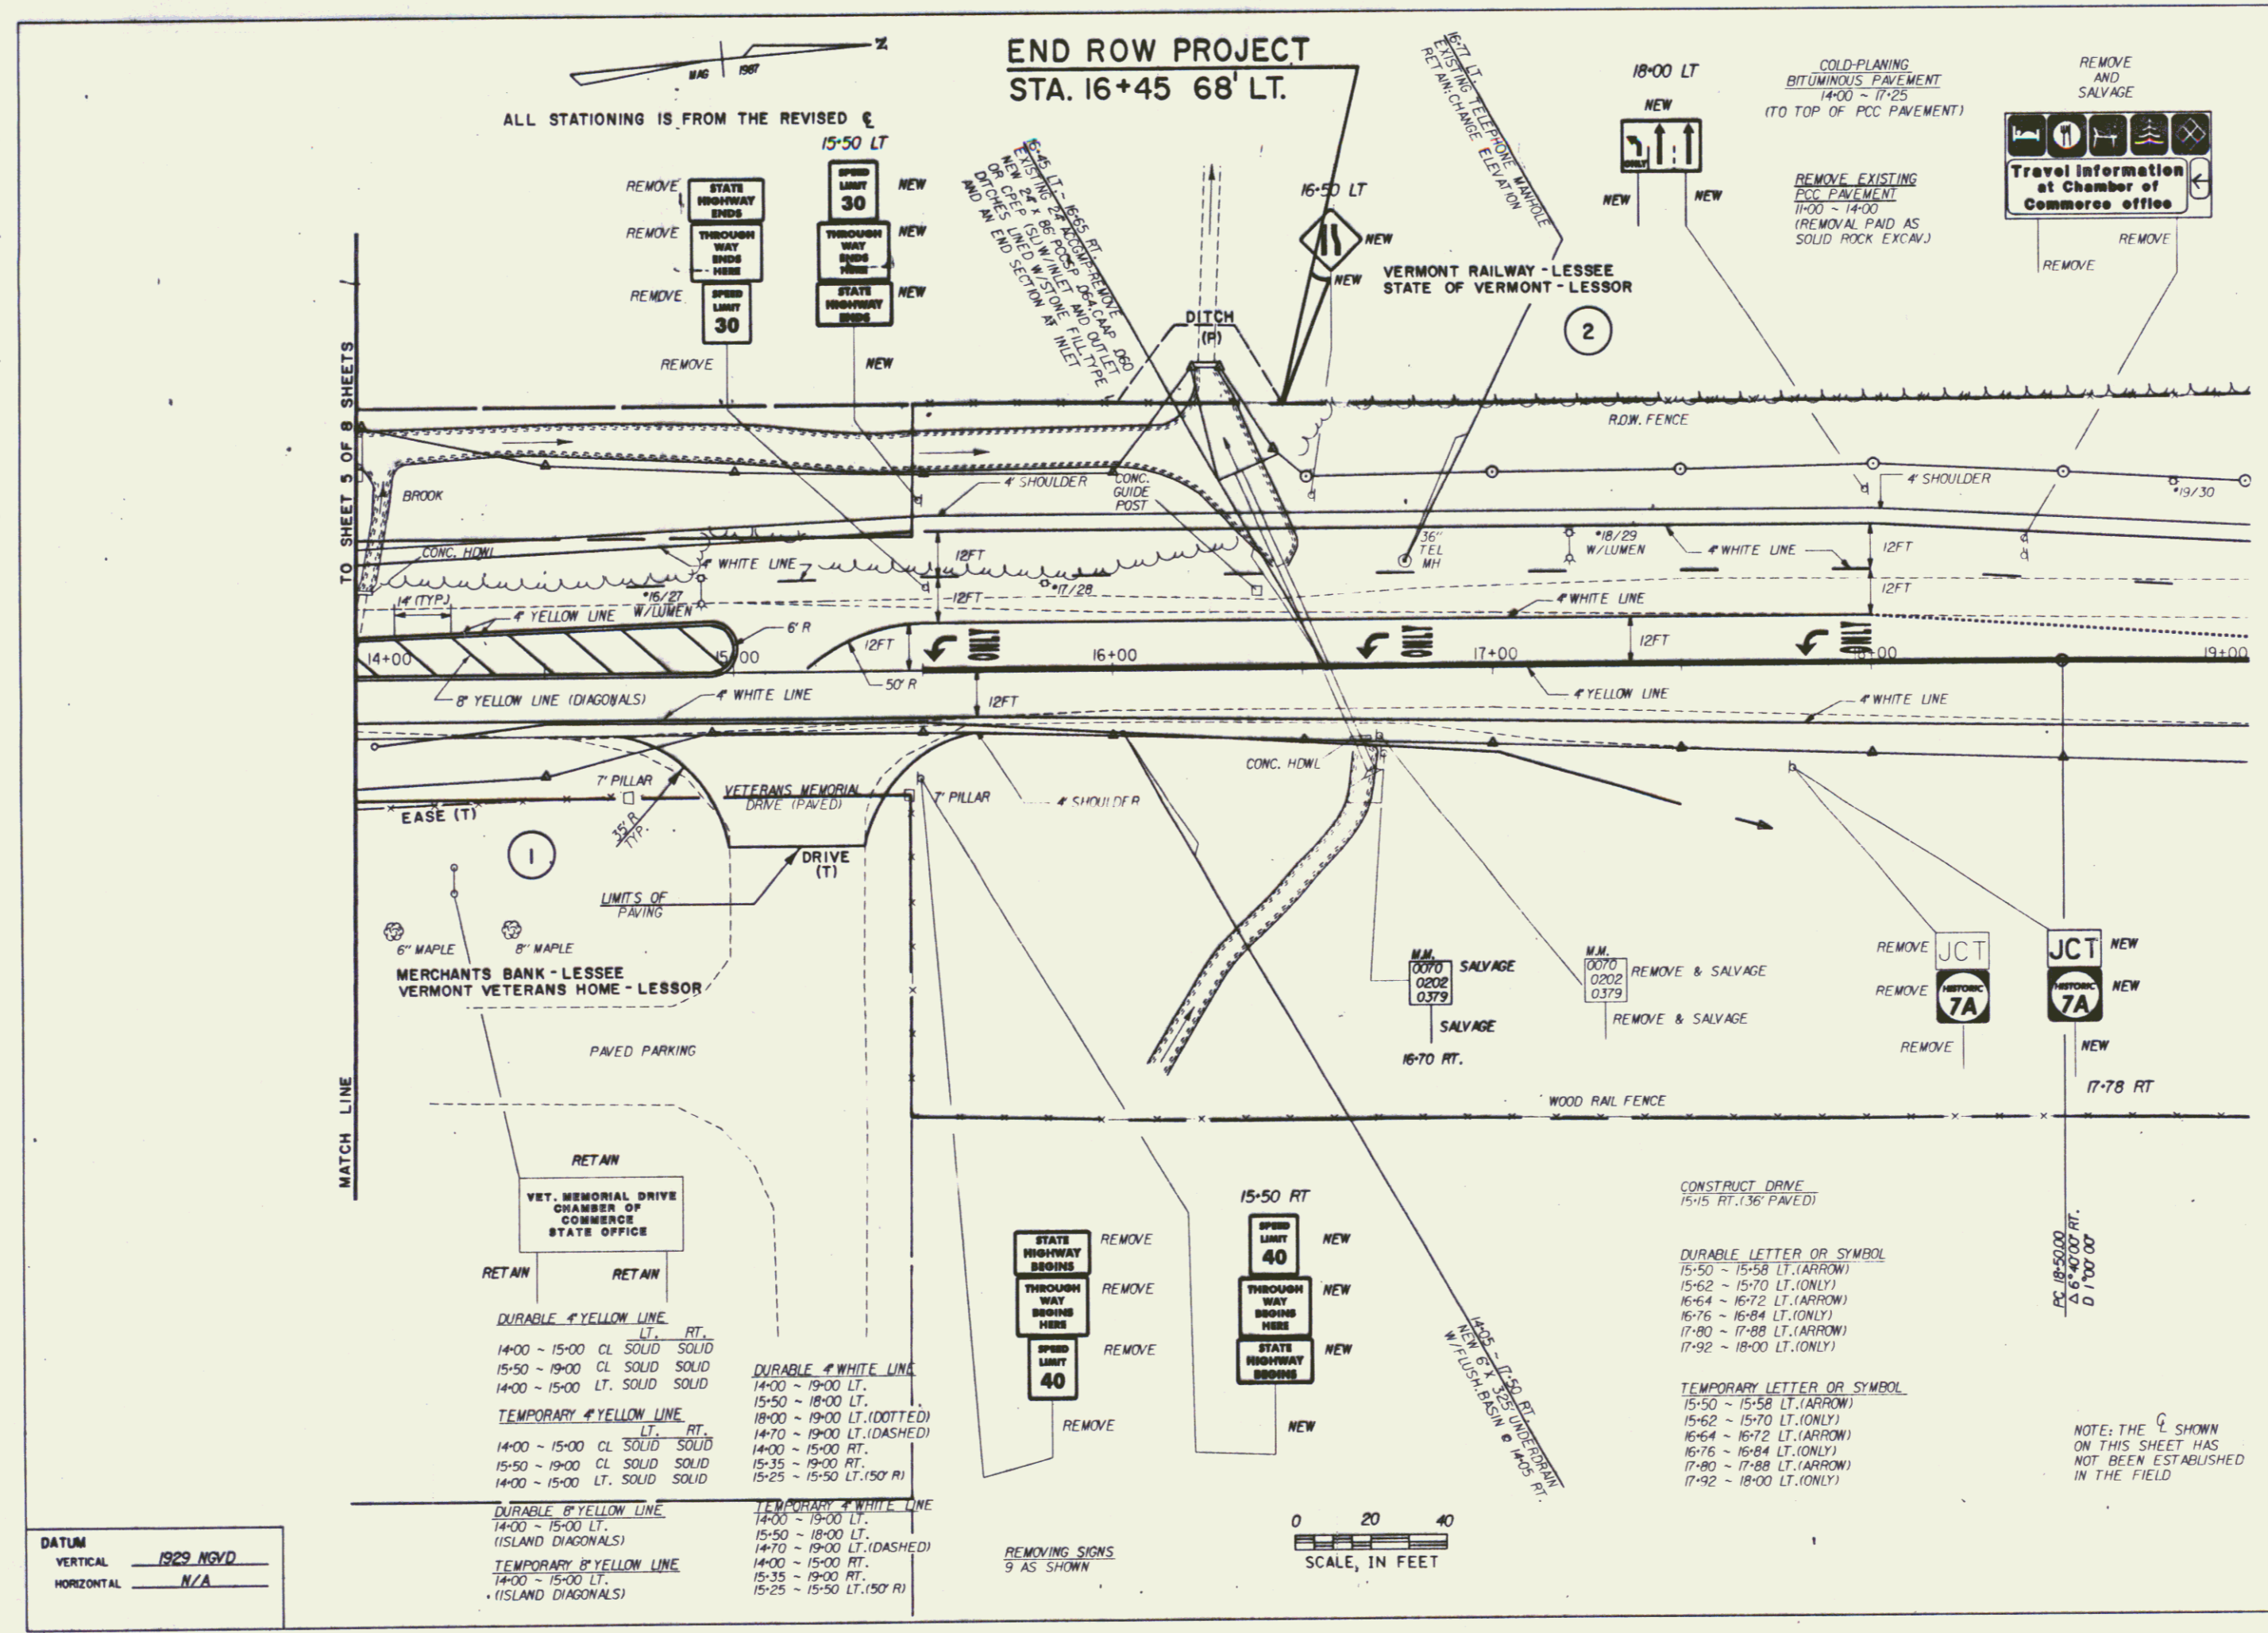



TO SHEET 5 OF 8 SHEETS

MATCH LINE

DATUM

VERTICAL	1929 NGVD
HORIZONTAL	N/A

DURABLE YELLOW LINE		DURABLE WHITE LINE	

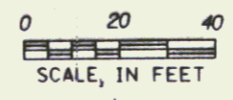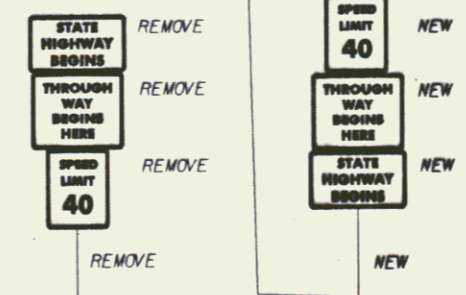

THIS SHEET FOR ROW USE ONLY

SURVEYED BY	NYE	DATE	12/87
DRAWN BY	MAGNAN	DATE	6/92
SQUAD LEADER	SHERIDAN		
DESIGN FILE NO.	1/USF/IT02/056050.dwg/BLM		
PRJ FILE	87E10BL2/PARM	DATE PLOTTED	15-SEP-1992

BENNINGTON
M 1000 (12)
ROW SHEET (6) OF 8 SHEETS

NOTE: THE ϵ SHOWN ON THIS SHEET HAS NOT BEEN ESTABLISHED IN THE FIELD