


PLAN	DATE
DESIGNED BY	
CHECKED BY	
DATE	

PROFILE	DATE
DESIGNED BY	
CHECKED BY	
DATE	

DATUM  
 VERTICAL 1929 NGVD  
 HORIZONTAL NA

**THIS SHEET FOR  
 ROW USE ONLY**

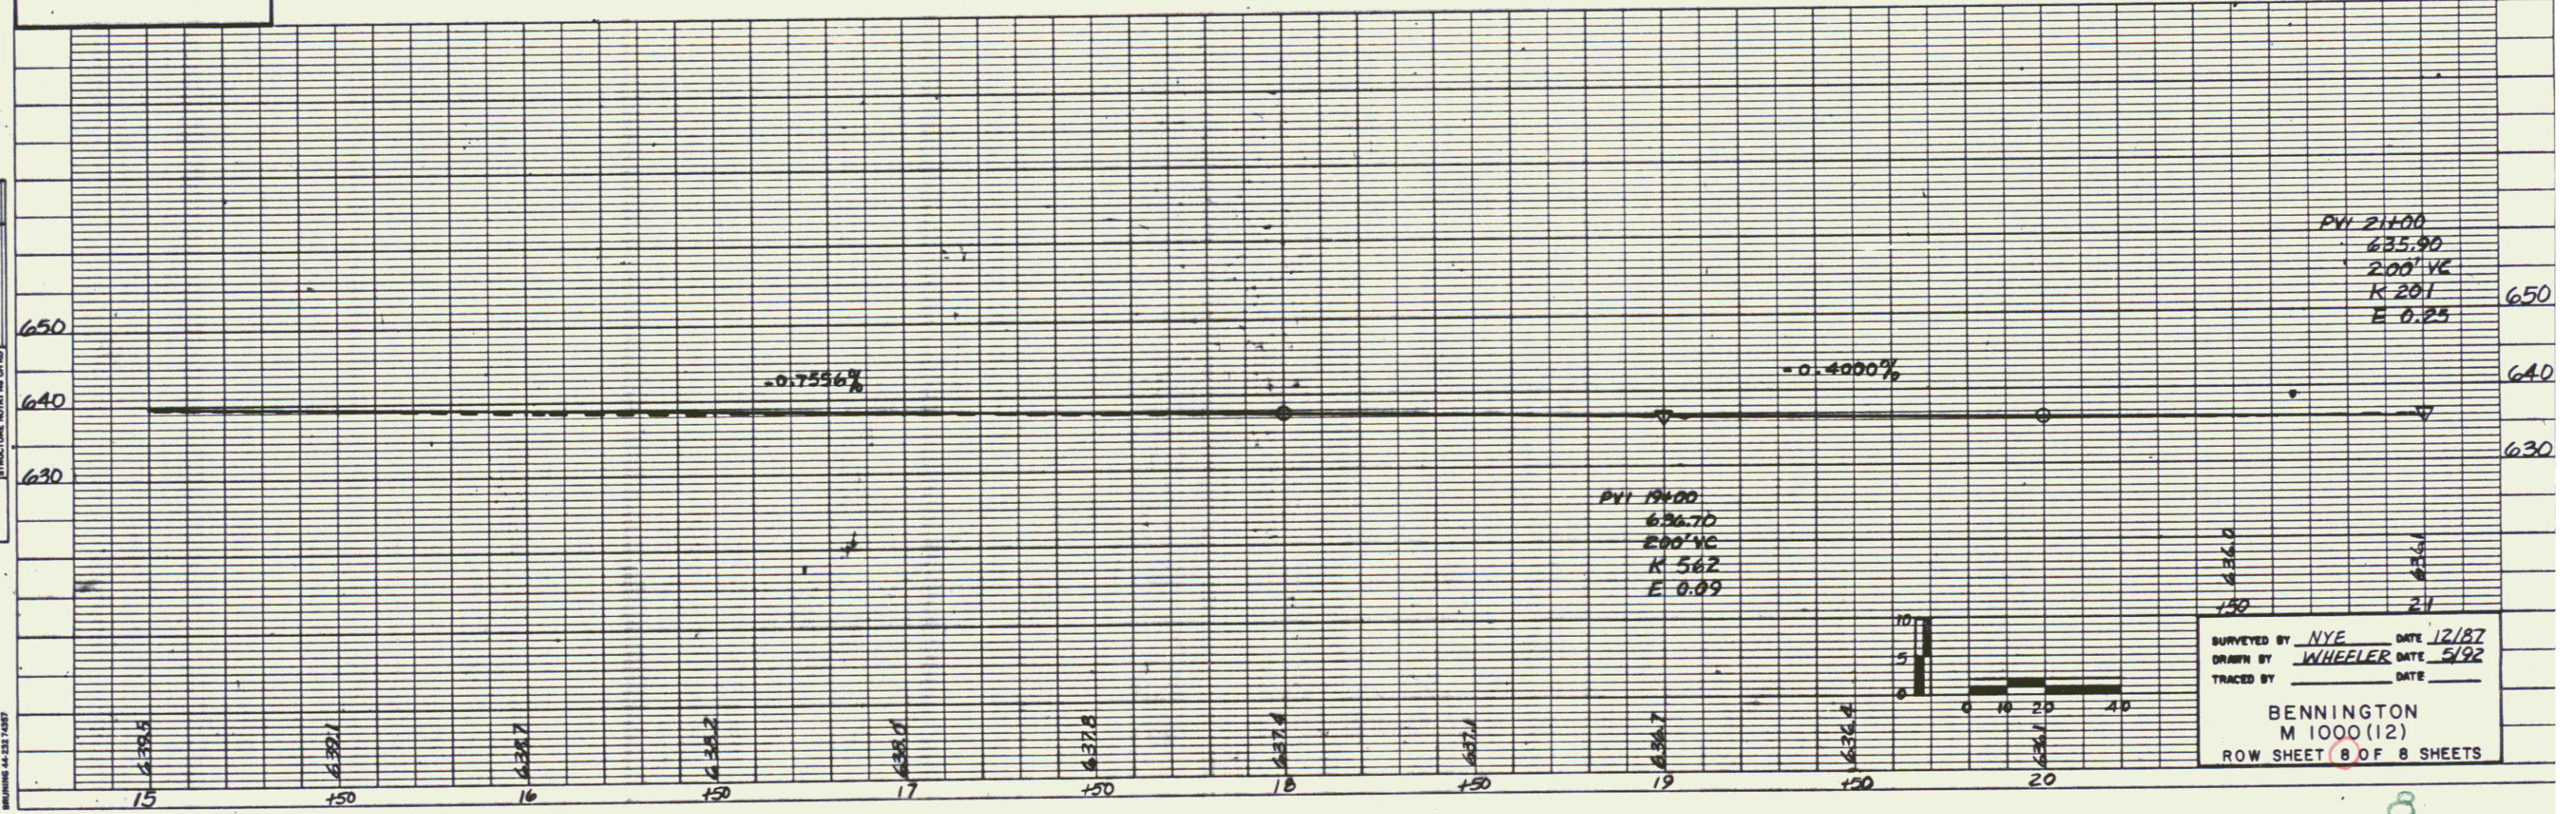

SURVEYED BY NYE DATE 12/87  
 DRAWN BY WHEELER DATE 5/92  
 TRACED BY \_\_\_\_\_ DATE \_\_\_\_\_  
**BENNINGTON**  
 M 1000 (12)  
 ROW SHEET 8 OF 8 SHEETS