



### Profile Along T.H. 4 and Covered Bridge Center Line

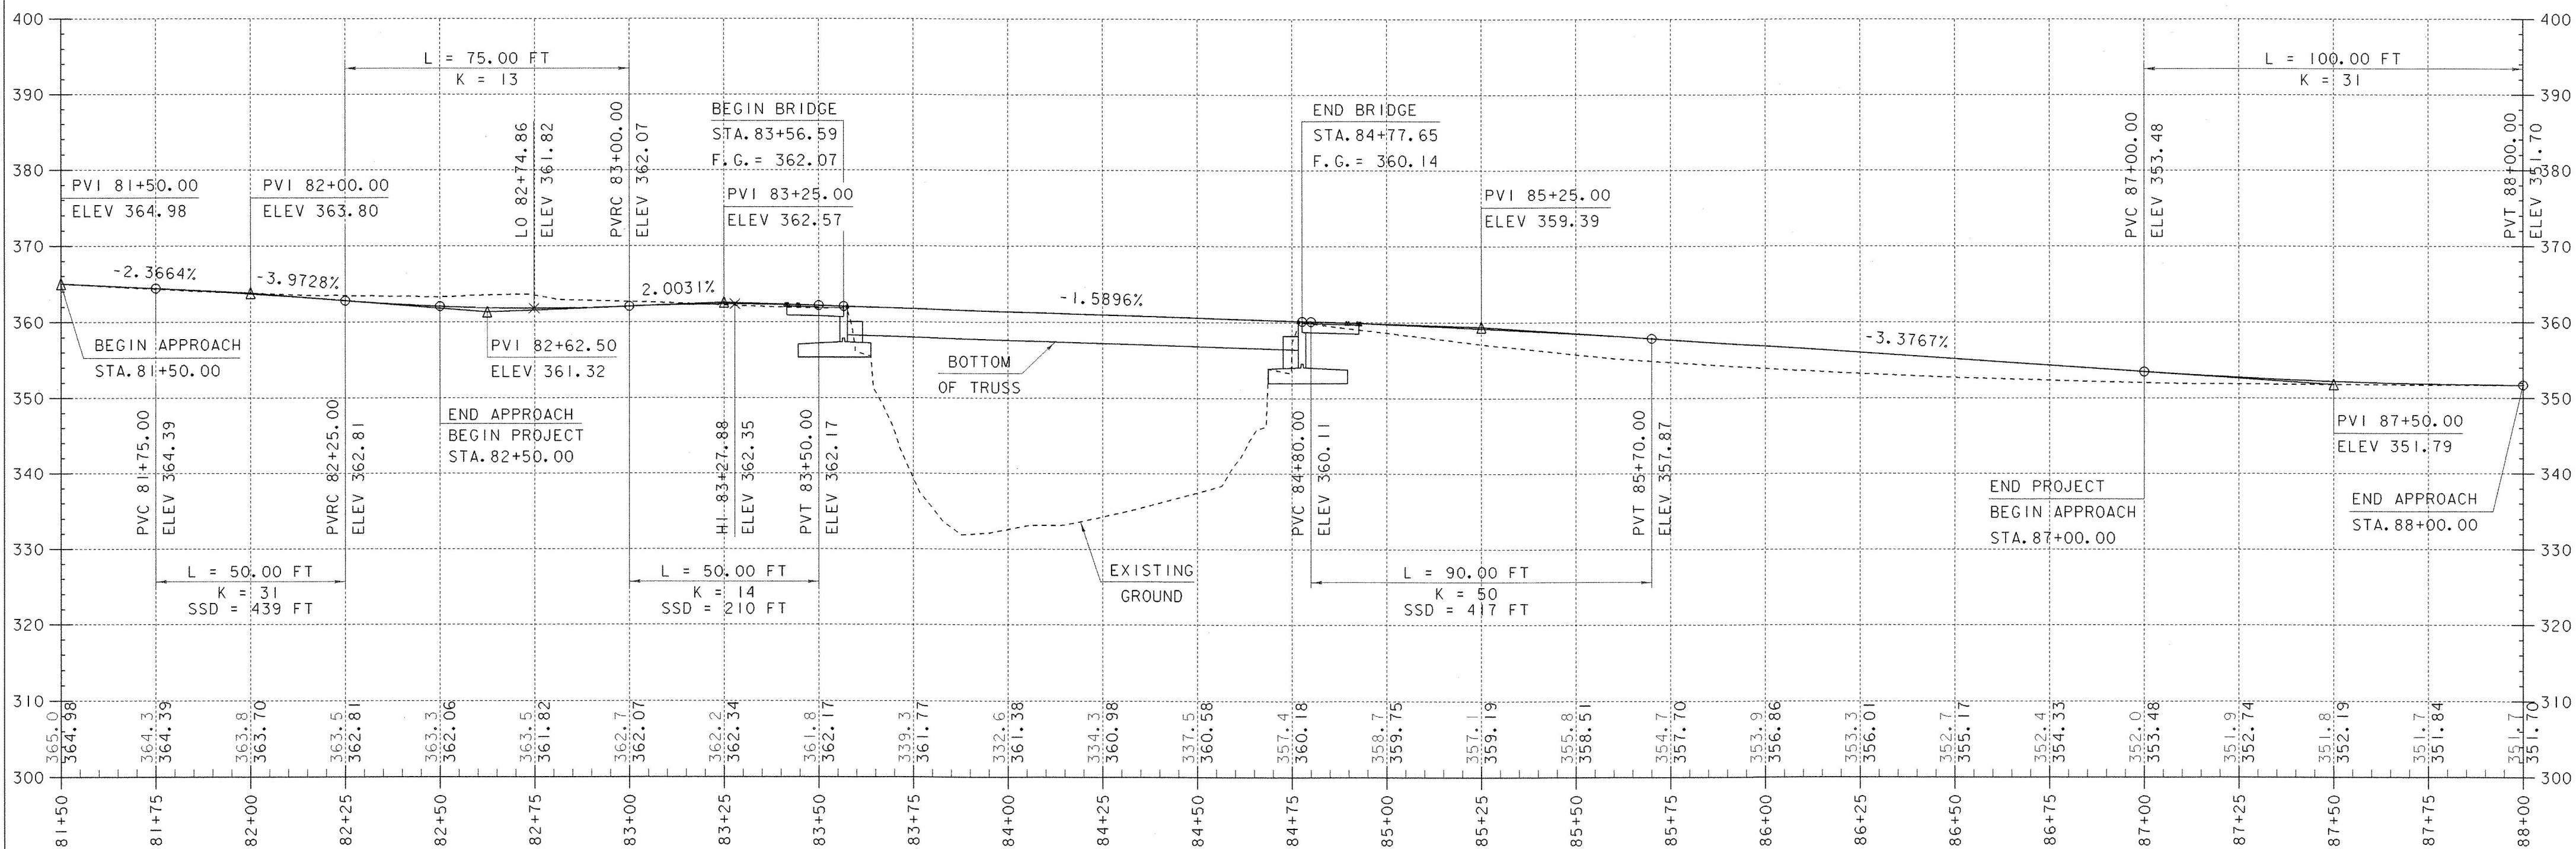

**NOTE:**  
 ELEVATIONS SHOWN TO THE NEAREST TENTHS  
 ARE EXISTING GROUND ALONG CENTERLINE.  
 ELEVATIONS SHOWN TO THE NEAREST HUNDREDTHS  
 ARE FINISH GRADES ALONG CENTERLINE.

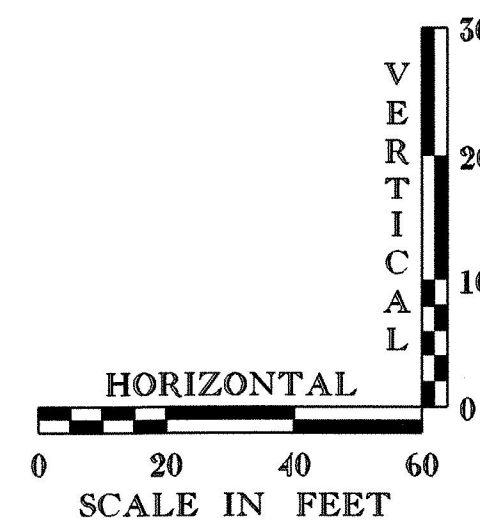

### PROFILE SHEET

PROJECT NAME: BRANDON	
PROJECT NUMBER: BHZ 1443 (22)	
FILE NAME: 87J137\Structures\sj137pf.i	PLOT DATE: 16-MAY-2002
PROJECT MANAGER: R. R. WHITCOMB	DRAWN BY: G. ROY
DESIGNED BY: T. SUMNER	CHECKED BY: T. SUMNER
SHEET 13 OF 51	