


TRAFFIC SIGN SUMMARY SHEET

MILEMARKER, STATION, OR SIGN NUMBER	SIGN LEGEND	SIGN DIMENSIONS		NEW & SALVAGED SIGNS				EXISTING POST	NO. OF POSTS	NEW SIGN POSTS																REMARKS	SIGN DETAIL					
		E.A.	WIDTH (in)	HEIGHT (in)	"A"	"B"	SALV SIGN			SALV TIS	FLANGED CHANNEL				SQUARE STEEL				TUBULAR ALUMINUM			TUBULAR STEEL					W-SHAPE STEEL		DETAIL ON SHEET NUMBER	STD. SHEET NUMBER		
											1.2	2.0	3.0	1.88	2.16	3.35	3.0	4.0	4.0 MOD	3.0	3.5	4.0	5.0	24"	30"		WEIGHT	POST SIZE				
82+50.0 RT		1	36 18	36 18	9.00 2.25				1			X															W5-3	16	---			
		1	36	36	9.00																									W12-2	---	E-155
83+43.5 RT		1	12	36	3.00				1			X																		OM-3R	---	E-120
83+44.0 LT		1	12	36	3.00				1			X																		OM-3L	---	E-120
84+90.0 RT		1	12	36	3.00				1			X																		OM-3L	---	E-120
84+91.0 LT		1	12	36	3.00				1			X																		OM-3R	---	E-120
86+00.0 LT		1	36 18	36 18	9.00 2.25				1			X																		W5-3	16	---
		1	36	36	9.00																									W12-2	---	E-155

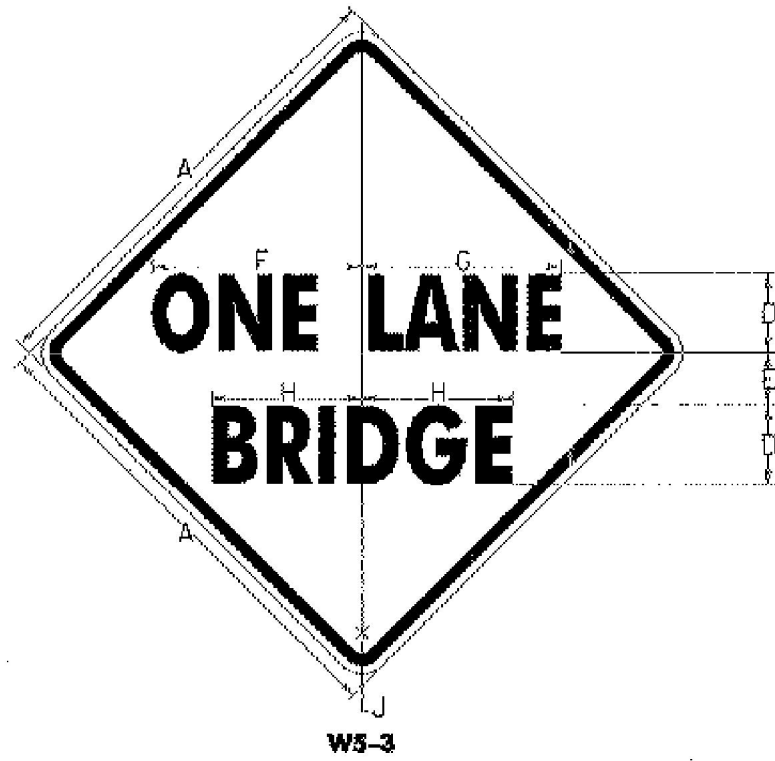

SIGN	DIMENSIONS (INCHES)								
	A	B	C	D	E	F	G	H	J
MIN.	30	1/2	3/4	5C	3/4	13 3/8	12 1/4	9 1/8	1 1/8
STD.	36	5/8	7/8	6C	4	16	15 1/4	11 1/2	2 1/4
SPECIAL	48	3/4	1 1/4	8C	5	21 1/4	20 1/4	15 3/8	3

COLORS
LEGEND - BLACK (NON-REFL.)
BACKGROUND - YELLOW (REFL.)

FINAL POST LENGTHS ARE TO BE DETERMINED IN THE FIELD. POST SIZES ARE COMPUTED BASED ON INFORMATION FURNISHED ON THE STANDARD SHEETS AND THE TRAFFIC & SAFETY DIVISION'S "SIGN POST DESIGN GUIDELINE."	FT		FT		FT		FT		EA		LB		LB		LB		LB		EA		EA		LB	
	84		84		84		84		EA		LB		LB		LB		LB		EA		EA		LB	
	TOTALS	SF	SF	EA	SF		FT	FT	EA	EA	EA	EA	EA	EA	EA	EA	EA	EA	EA	EA	EA	EA	EA	EA
	48					84																		

PROJECT NAME: BRANDON
 PROJECT NUMBER: BH7 1443 (22)
 FILE NAME: 87J37\Structures\87J37s1.i PLOT DATE: 16-MAY-2002
 PROJECT MANAGER: R. R. WHITCOMB DRAWN BY: G. ROY
 DESIGNED BY: T. SUMNER CHECKED BY: T. SUMNER
 TRAFFIC SIGN SUMMARY SHEET SHEET 16 OF 51