


SCALE 1" = 10'-0"

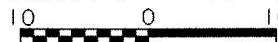

CHANNEL CROSS SECTIONS (5)

PROJECT NAME:	BRANDON	PLOT DATE:	16-MAY-2002
PROJECT NUMBER:	BHZ 1443 (22)	DRAWN BY:	G. ROY
FILE NAME:	87J137\Structures\sj137c05.i	CHECKED BY:	T. SUMNER
PROJECT MANAGER:	R. R. WHITCOMB	SHEET	49 OF 51
DESIGNED BY:	T. SUMNER		