


PROFILE & BANKING DIAGRAM

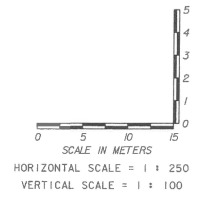

DATUM
VERTICAL NAVD 88
HORIZONTAL NAD 83 (92)

STATE OF VERMONT AGENCY OF TRANSPORTATION	
Town Of COLCHESTER-SOUTH BURLINGTON	Bridge No. 6
Highway No. TH 4/3	Log Sta. Surv. Sta.
TH 4/3 OVER WINOOSKI RIVER & N.E.C.R.	
PROFILE (2 OF 5)	
Designed By A.J. CRAWFORD	Drawn By C.L. CILLEY
Checked By S.M. GUNN	Date 6/03
PROJECT COLCHESTER-SOUTH BURLINGTON	BRM 5600 (6) S C/2
L&C info.	
Bridge Sheet No. ZD139PR2	R.O.W. SHEET 8 OF 21