


DATUM
VERTICAL_NAYD_88_
HORIZONTAL_NAD_83_(92)

PROFILE & BANKING DIAGRAM

VANASSE HANGEN BRUSTLIN, INC.

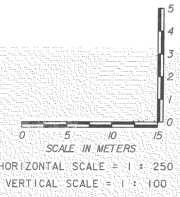

STATE OF VERMONT AGENCY OF TRANSPORTATION	
Town Of COLCHESTER-SOUTH BURLINGTON	Bridge No. 6
Highway No. TH 4/3	Log Sta. Surv. Sta.
TH 4/3 OVER WINDOSKI RIVER & N.E.C.R.	
PROFILE (3 OF 5)	
Designed By A. J. CRAWFORD	Drawn By C. L. CILLEY
Checked By S. M. GUNN	Bridge Design Supervisor S. M. GUNN
Date 6/03	Date 6/03
PROJECT COLCHESTER-SOUTH BURLINGTON	PROJECT NO. BRM 5600 (6) S C/2
I.G.C. Info.	
Bridge Sheet No. ZD139PR3	R. O. W. SHEET 9 OF 21