



LIME KILN ALLOCATED HOUSING LIMITED PARTNERSHIP, ET. AL.


BEGIN R.O.W. PROJECT  
BRM 5600 (6) S C/2  
STA. 10+021.87  
9.14M (30.0') LT.

2

BEGIN APPROACH  
STA 10+000.000  
MATCH EXISTING

BEGIN PROJECT  
STA 10+045.000

EXISTING R.O.W. AS SHOWN ON A PLAN ENTITLED 'BOUNDARY RE-SURVEY & SUBDIVISION-PROPERTY KNOWN AS THE LEDGES' BY CHASE & CHASE, DATED 12/12/00, RECORDED IN VOL. 480, PAGE 85 OF THE CITY OF SOUTH BURLINGTON LAND RECORDS.

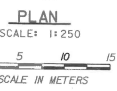

4 FARWATER, LIMITED

**FOR R.O.W. USE ONLY**

SEE DRAINAGE AND SEWER NOTES & DETAILS ON SHEETS 13 & 14 (R.O.W. SHEETS 5 & 6)

**CONSTRUCTION NOTES**

CONSTRUCT CONCRETE CURB

STA 10+042.5 - STA 10+130.0, RT  
STA 10+042.5 - STA 10+072.5, LT  
STA 10+085.3 - STA 10+130.0, LT

DURABLE 100 mm WHITE LINE  
STA 10+000 - STA 10+130, LT & RT

DURABLE 100 mm YELLOW LINE (DOUBLE CENTER LINE)  
STA 10+000 - STA 10+130

CONSTRUCT BUS PULLOUT

STA 10+110, RT 5.1 m - STA 10+130, RT 8.4 m

COLD PLACING  
STA 10+000 - STA 10+015

TRAVEL LANE TAPER  
STA 10+000, LT & RT 3390 TO  
STA 10+045, LT & RT 3300

PAVED SHOULDER TAPER  
STA 10+000, LT & RT 0 TO  
STA 10+045, LT & RT 1800

CONSTRUCT SIDEWALK  
STA 10+041.0 - STA 10+073.2, LT  
STA 10+084.6 - STA 10+130.0, LT

CONSTRUCT SIDEWALK RAMP, TYPE 1  
(SEE STD. C-3M)  
STA 10+070.0 - STA 10+073.2, LT  
STA 10+084.6 - STA 10+087.8, LT

CONSTRUCT SIDEWALK RAMP, TYPE 6  
(SEE STD. C-3M)  
STA 10+041.0 - STA 10+045.0, LT

CONSTRUCT DRIVE  
STA 10+079, LT  
50 BCP TYPE 111, 7200 WIDE

REMOVE EXISTING CURB  
STA 10+123 - 10+130, RT

REMOVE AND RESET SHRUB  
STA 10+061, LT

LINES SHOWN ON THIS PLAN AS EXISTING PROPERTY LINES P/L ARE BELIEVED TO BE ACCURATE BUT SHOULD NOT BE RELIED UPON FOR PURPOSES UNRELATED TO THE CITY OF S. BURLINGTON'S ACQUISITION OF LAND AND RIGHTS FOR THIS PROJECT.

28-FEB-2005

**STATE OF VERMONT  
AGENCY OF TRANSPORTATION**

Town Of	COLCHESTER-SOUTH BURLINGTON	Bridge No.	6
Highway No.	TH 4/3	Log Sta.	
		Surv. Sta.	

PLAN (1 OF 5)			
Designed By	A. J. CRAWFORD	Drawn By	C. S. MERCER
Checked By	Date	Bridge Design Supervisor	
J. A. MERCER	6/03	S. M. GUNN	Date 6/03
PROJECT	COLCHESTER-SOUTH BURLINGTON	PROJECT NO.	BRM 5600 (6) S C/2
I.G.C. info.		R.O.W. SHEET 17 OF 21	

VANASSE HANGEN BRUSTLIN, INC.

SHEET 10 OF 124

- LEGEND**
- UT --- EXISTING UNDERGROUND TELEPHONE LINE
  - W --- EXISTING UNDERGROUND WATER LINE
  - G --- EXISTING UNDERGROUND GAS LINE
  - S --- EXISTING UNDERGROUND SEWER LINE
  - AERIAL EST --- EXISTING OVERHEAD ELECTRIC & TELEPHONE LINE
  - FM --- EXISTING FORCED MAIN SEWER LINE
  - SD --- EXISTING STORM DRAIN
  - LEGE --- LEDGE
  - HYD --- HYDRANT
  - o --- VALVE
  - o --- MANHOLE
  - o --- MAILBOX
  - 4 I --- SIGNS
  - UTILITY POLE GUY WIRE
  - o --- GAS SHUTOFF
  - o --- LIGHT POLE

- P EAT --- PROPOSED OVERHEAD ELECTRIC & TELEPHONE BY OTHERS
- PS --- PROPOSED SEWER LINE
- PG --- PROPOSED GAS LINE BY OTHERS
- PH --- PROPOSED WATER LINE BY OTHERS
- PH --- PROPOSED PULL BOX BY OTHERS
- FB --- PROPOSED FLUSHING BASIN
- TOP OF CUT TO MATCH EXISTING
- TOE OF SLOPE TO MATCH EXISTING

**SIGN LEGEND**

- N = NEW
- R = REMOVE
- B-B = BACK-TO-BACK
- RET = RETAIN
- R & S = REMOVE AND RESET
- R & N = REMOVE AND NEW
- o --- RETURN TO CITY OF SO. BURLINGTON

DATUM  
VERTICAL NAVD 88  
HORIZONTAL NAD 83 (92)